





LEGEND

- 25 ENBRIDGE KILOMETRE POST (KME)
- KP 981 ENBRIDGE L3R KILOMETRE POST (KP)
- STA. 862 ENBRIDGE L3R STATIONING (STA.)
- SL1081 ENBRIDGE L3R TRACT / PARCEL NUMBER
- PROPOSED ENBRIDGE EASEMENT

0 200 400 600
SCALE IN METERS

- NOTES:**
- ALL MEASUREMENTS ARE IN METERS UNLESS NOTED OTHERWISE.
 - ALL EASEMENT LENGTHS ARE ALONG DITCHLINE OF PROPOSED ENBRIDGE EASEMENT.
 - AREAS AND DISTANCES BASED ON EXISTING ENBRIDGE ROUTE SHEET DIGITAL MAPPING DATA FILES.
 - AREAS ARE COMPUTER GENERATED FROM THE PROPOSED EASEMENT PERIMETER.
 - TO CONVERT FROM METRIC TO IMPERIAL UNITS USE:
0.3048 METRE = 1 FOOT
1.609344 KILOMETRE = 1 MILE
1.0 HECTARE = 2.471 ACRES
 - FOR INFORMATION PURPOSES, EXISTING ENBRIDGE EASEMENTS MAY ALSO BE SHOWN.
 - REDUCED SIZE DRAWINGS WILL NOT BE TO SCALE.

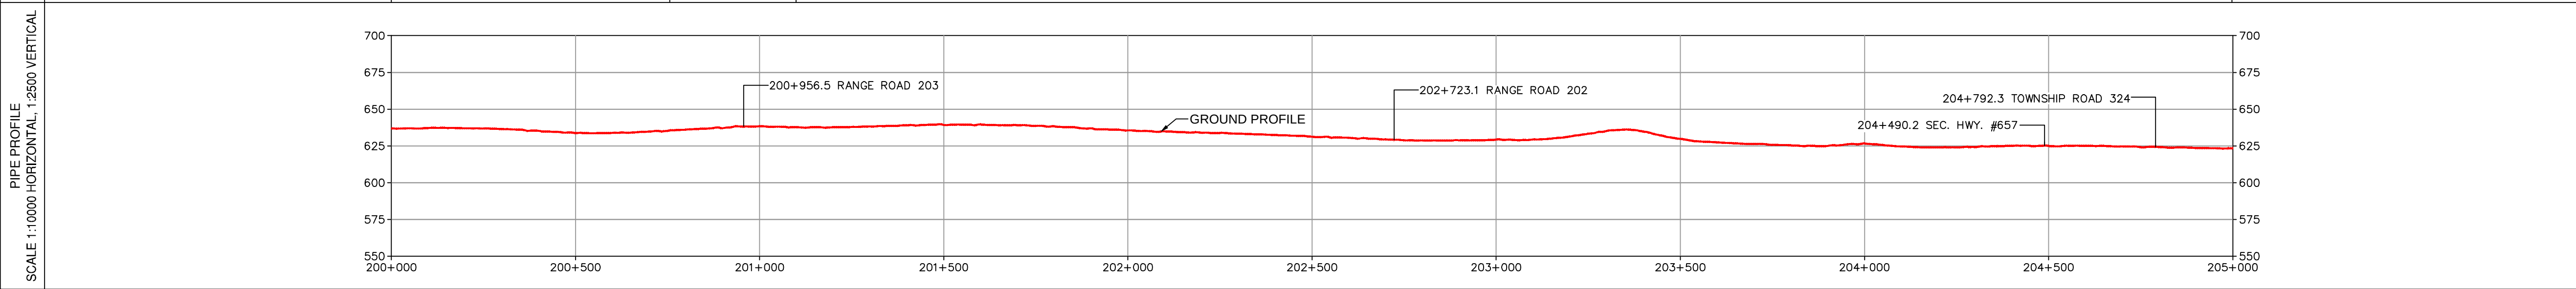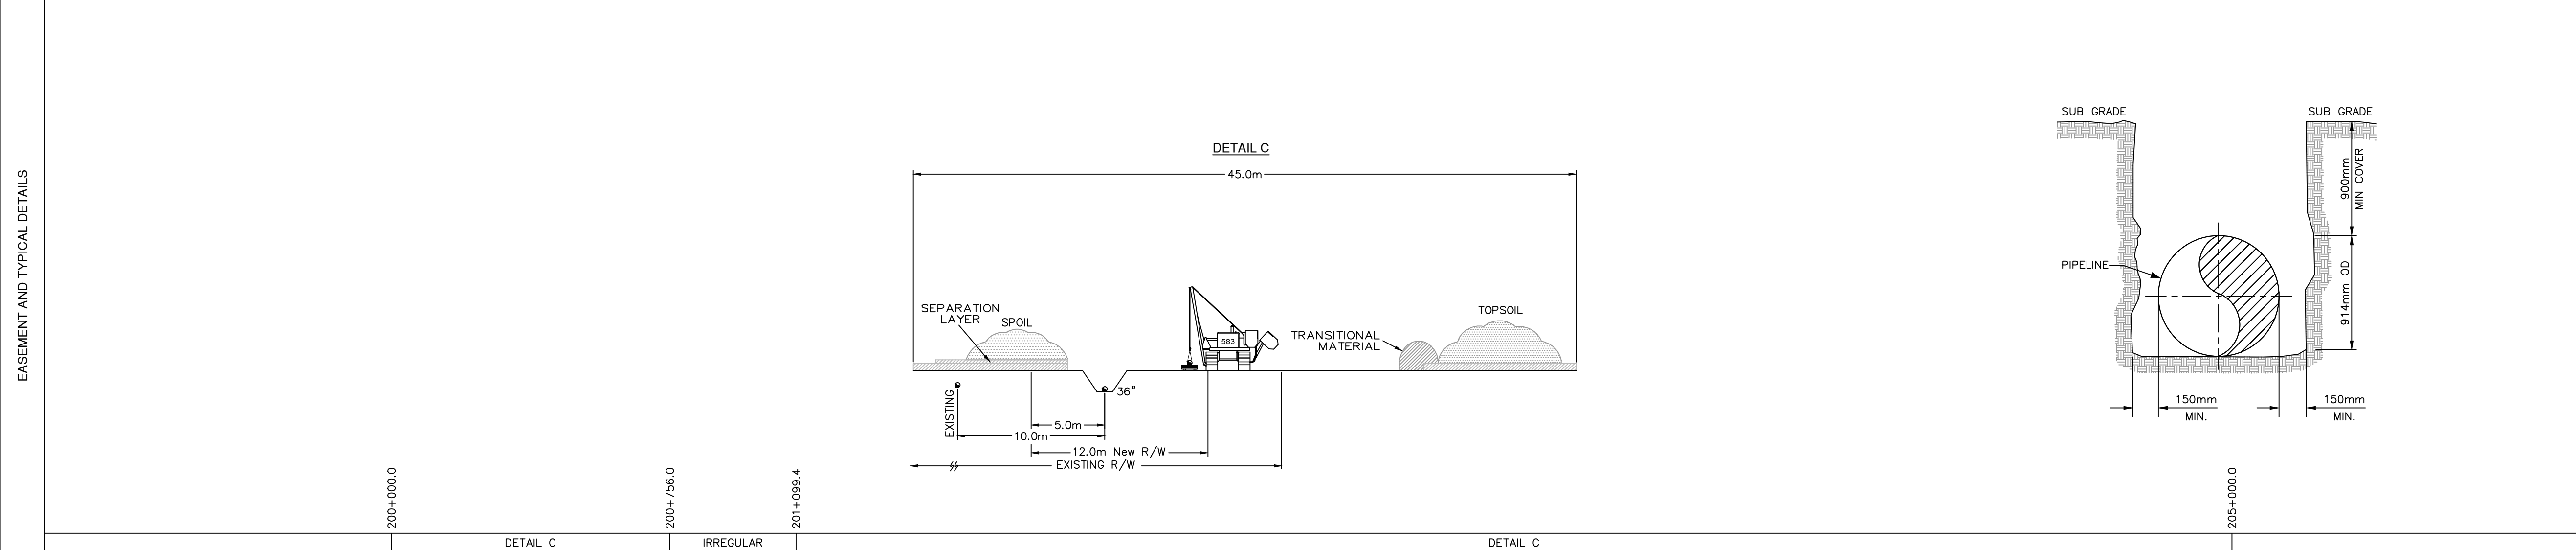

ENBRIDGE ENBRIDGE PIPELINES INC.
10201 JASPER AVENUE
EDMONTON ALBERTA CANADA

LINE 3 REPLACEMENT PROJECT (LINE 93)
NPS 36 PIPELINE
PLAN AND PROFILE
STA. 200+000.0 TO STA. 205+000.0

DRAWN FRB/CHECK CM/DATE 25-OCT-16/SCALE 1:10000/APPROVE

D-PPBOR-SK2013 **2013**



LINE 3 REPLACEMENT PROJECT (LINE 93)

**BOOK OF REFERENCE
PROVINCE OF SASKATCHEWAN**

DWG No.: D-PPBOR-SK2013

TRACT	PARCEL #	TITLE NUMBER	LOT	BLOCK	PLAN	LEGAL DESCRIPTION					PARTY TYPE	NAME	WIDTH OF PROPOSED EASEMENT (METRES)	LENGTH (METRES)	AREA (HA.)	
						EXT.	LOC.	SEC.	TWP.	RGE.	MER.					
R.M OF WINSLOW No. 319, SK																
SL-313AL	117561607	118229058				0	S.W.	33	32	20	W.3M.	OWNER	████████████████████	12.0	75.3	0.09
													████████████████			
SL-314AL	117561595	108258071				0	S.E.	33	32	20	W.3M.	OWNER	████████████████	12.0	483.6	0.58
													████████████████			
SL-315AL	117561461	107969383				0	N.E.	28	32	20	W.3M.	OWNER	████████████████████	12.0	389.0	0.47
													████████████████████			
SL-316AL	117561416	128534733				0	N.W.	27	32	20	W.3M.	OWNER	████████████████████	12.0	870.7	1.04
SL-317AL	117561427	128433731				0	N.E.	27	32	20	W.3M.	OWNER	████████████████████	12.0	830.0	0.99
SL-318AL	117561393	135892570				0	S.E.	27	32	20	W.3M.	OWNER	████████████████████	12.0	40.3	0.05
SL-319AL	117561371	118228541				0	S.W.	26	32	20	W.3M.	OWNER	████████████████████	12.0	873.0	1.05
SL-320AL	117589045	118228552				0	S.E.	26	32	20	W.3M.	OWNER	████████████████████	12.0	860.2	1.03
SL-323AL	117589023	138621731				0	S.W.	25	32	20	W.3M.	OWNER	████████████████████	12.0	248.3	0.30
SL-324AL	117586648	143734024				0	N.W.	24	32	20	W.3M.	OWNER	████████████████████	12.0	182.7	0.22
													████████████████████			