


# **Appendix B**

## Modelling Sketches

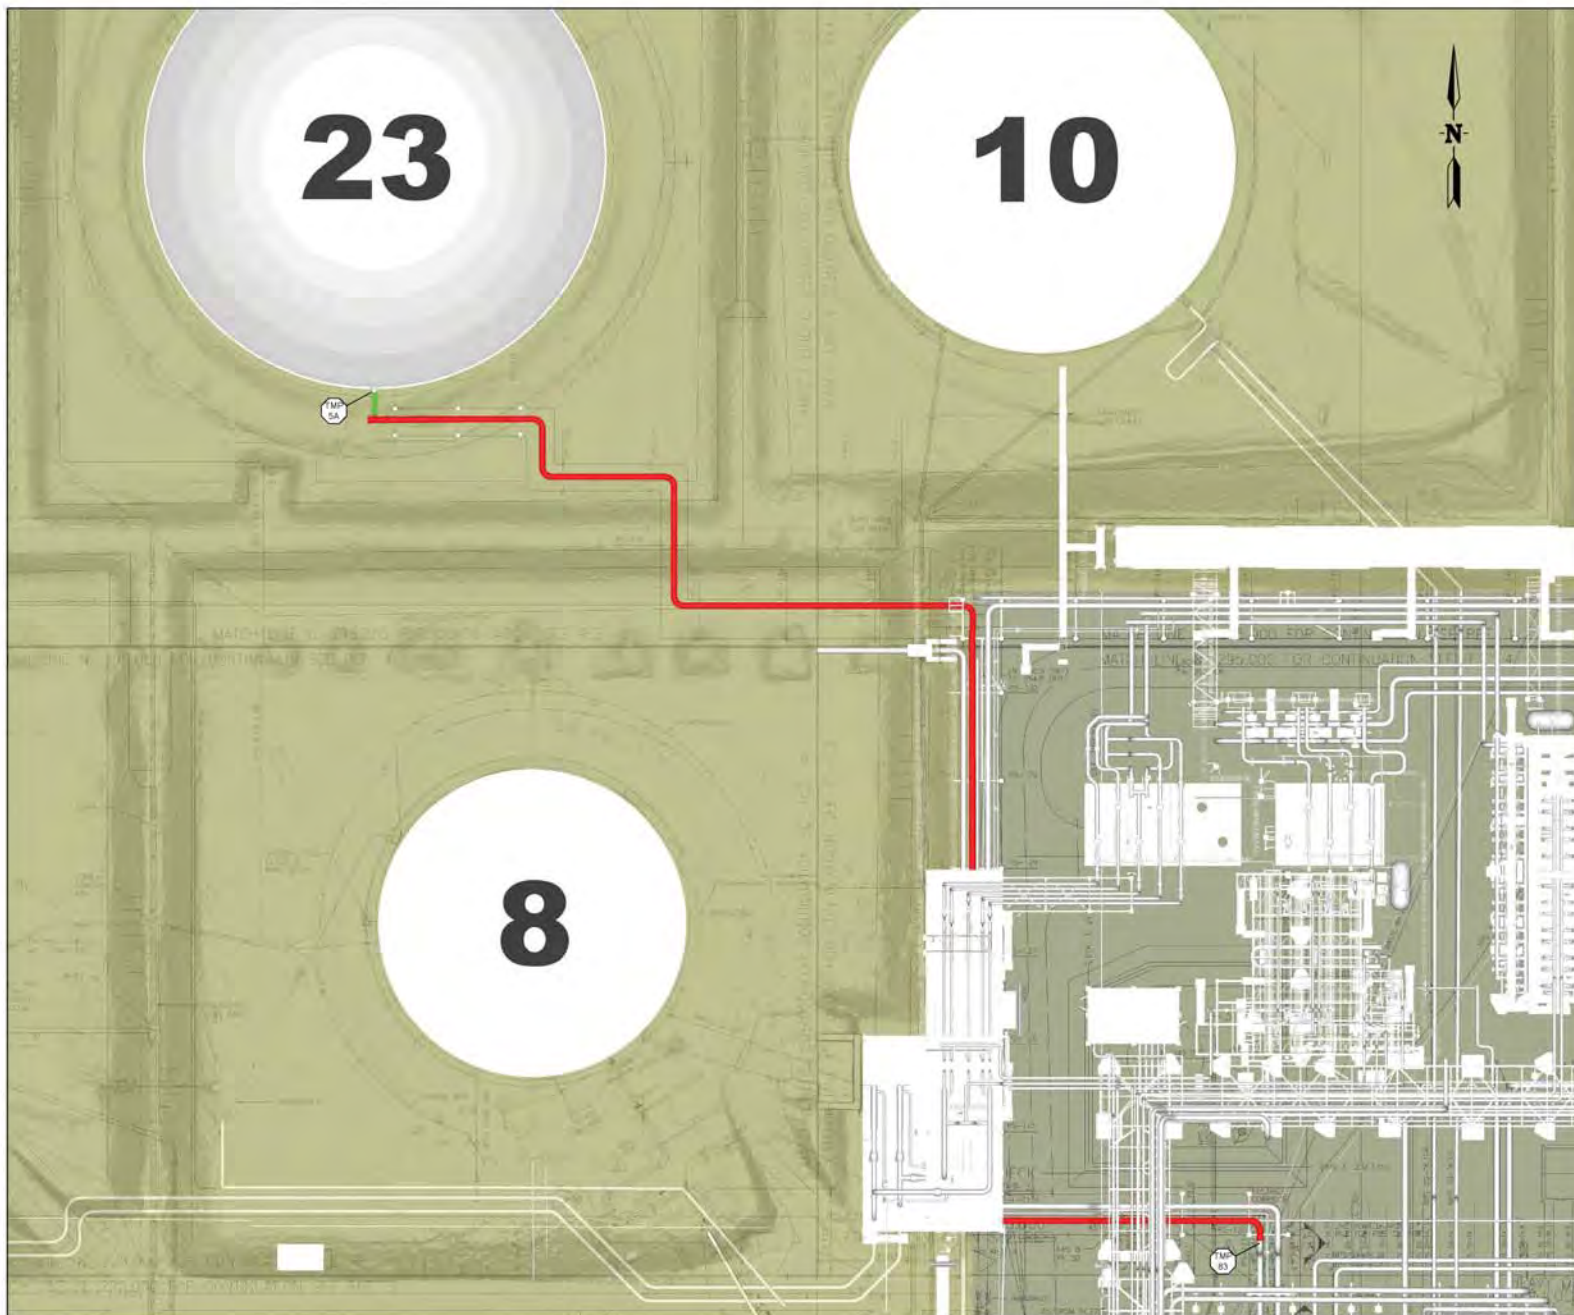

OVERALL PIPING PLAN


**TANK #23 PIPE DECOMMISSIONED BY REMOVAL**

- NPS 30, TOTAL LENGTH REMOVED = 205m
- NPS 24, TOTAL LENGTH REMOVED = 3m

- GENERAL NOTES:**
1. MODEL SNAP SHOT TAKEN DECEMBER 12, 2016.
  2. THIS DRAWING IS FOR INFORMATION ONLY, NOT FOR CONSTRUCTION.
  3. TANK #23 PIPING TO BE REMOVED BETWEEN TMP-SA TO TMP-83.

										VP		TANK LINE #23				A1			
										CHECKED BY NCW		REGULATORY APPLICATION				SCALE NTS			
										APPROVED BY PG		EDMONTON TERMINAL				DATE 2016/12/12			
										PROJECT CODING		DRAWING NUMBER				SHEET NO			
										A/E		FACILITY ID		DOCUMENT NO		REV			
										01-13283		ET00		— MP01075R		01			
										B		2017/01/26		ISSUED FOR PERMIT - A/E# 01-13283		VP		— PG	
										A		2017/01/20		ISSUED FOR INFORMATION - A/E# 01-13283		VP		— PG	
NO										REFERENCE DRAWING TITLE		REFERENCE DRAWING NO		NO		DATE		REVISION	
										DN		CHK		APP					



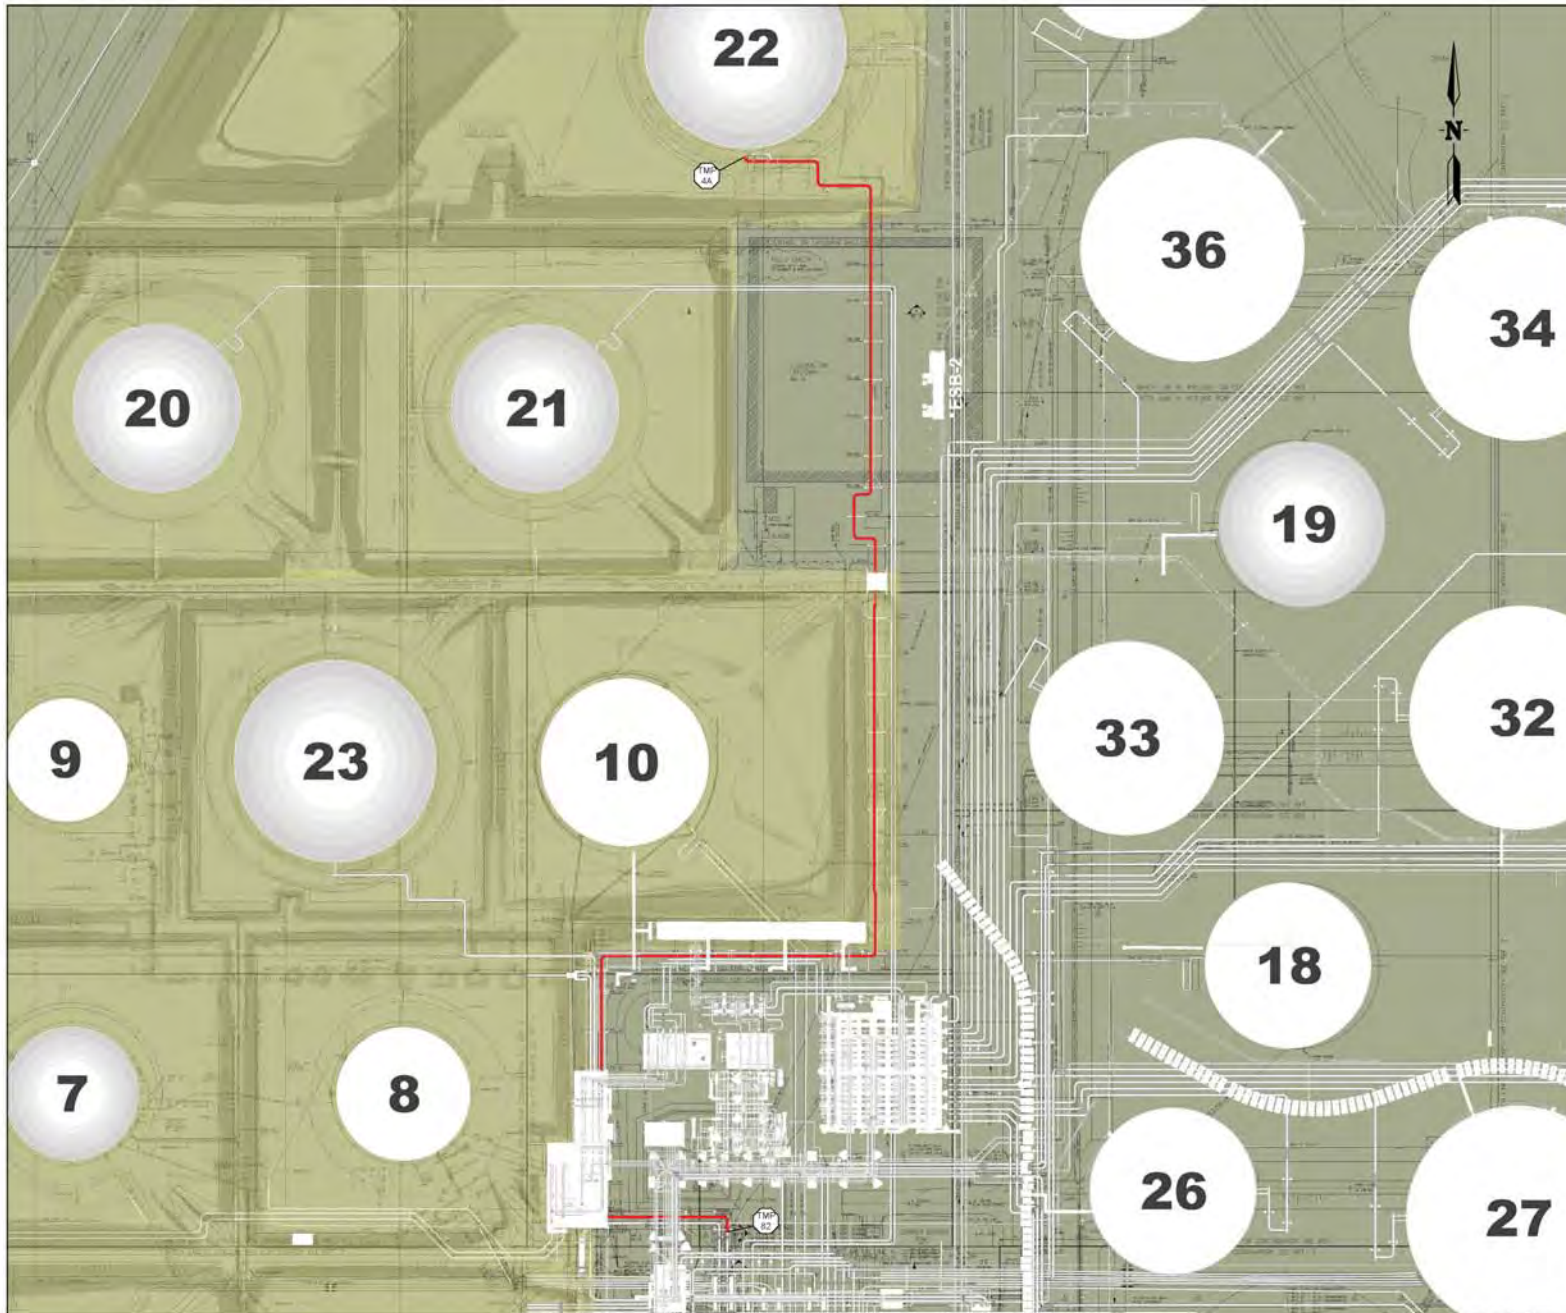

OVERALL PIPING PLAN

TANK #22 PIPE DECOMMISSIONED BY REMOVAL

— NPS 30, TOTAL LENGTH REMOVED = 455m


- GENERAL NOTES:
1. MODEL SNAP SHOT TAKEN DECEMBER 12, 2016.
  2. THIS DRAWING IS FOR INFORMATION ONLY, NOT FOR CONSTRUCTION.
  3. TANK #22 PIPING TO BE REMOVED BETWEEN TMP-4A AND TMP-62.

NO.	REFERENCE DRAWING TITLE	REFERENCE DRAWING NO.	NO.	DATE	REVISION	DRN	CHK	APPR

DRAWN BY VP CHECKED BY NCW APPROVED BY PG	<b>TRANS MOUNTAIN</b> PIPING PLAN TANK LINE #22 REGULATORY APPLICATION EDMONTON TERMINAL	SHEET SIZE A1 SCALE NTS DATE 2016/12/12 SHY NO REV
PROJECT CODING AFS 01-13283	DRAWING NUMBER DOCUMENT NO. ET00 — MP01076R	01 B

TYTEC



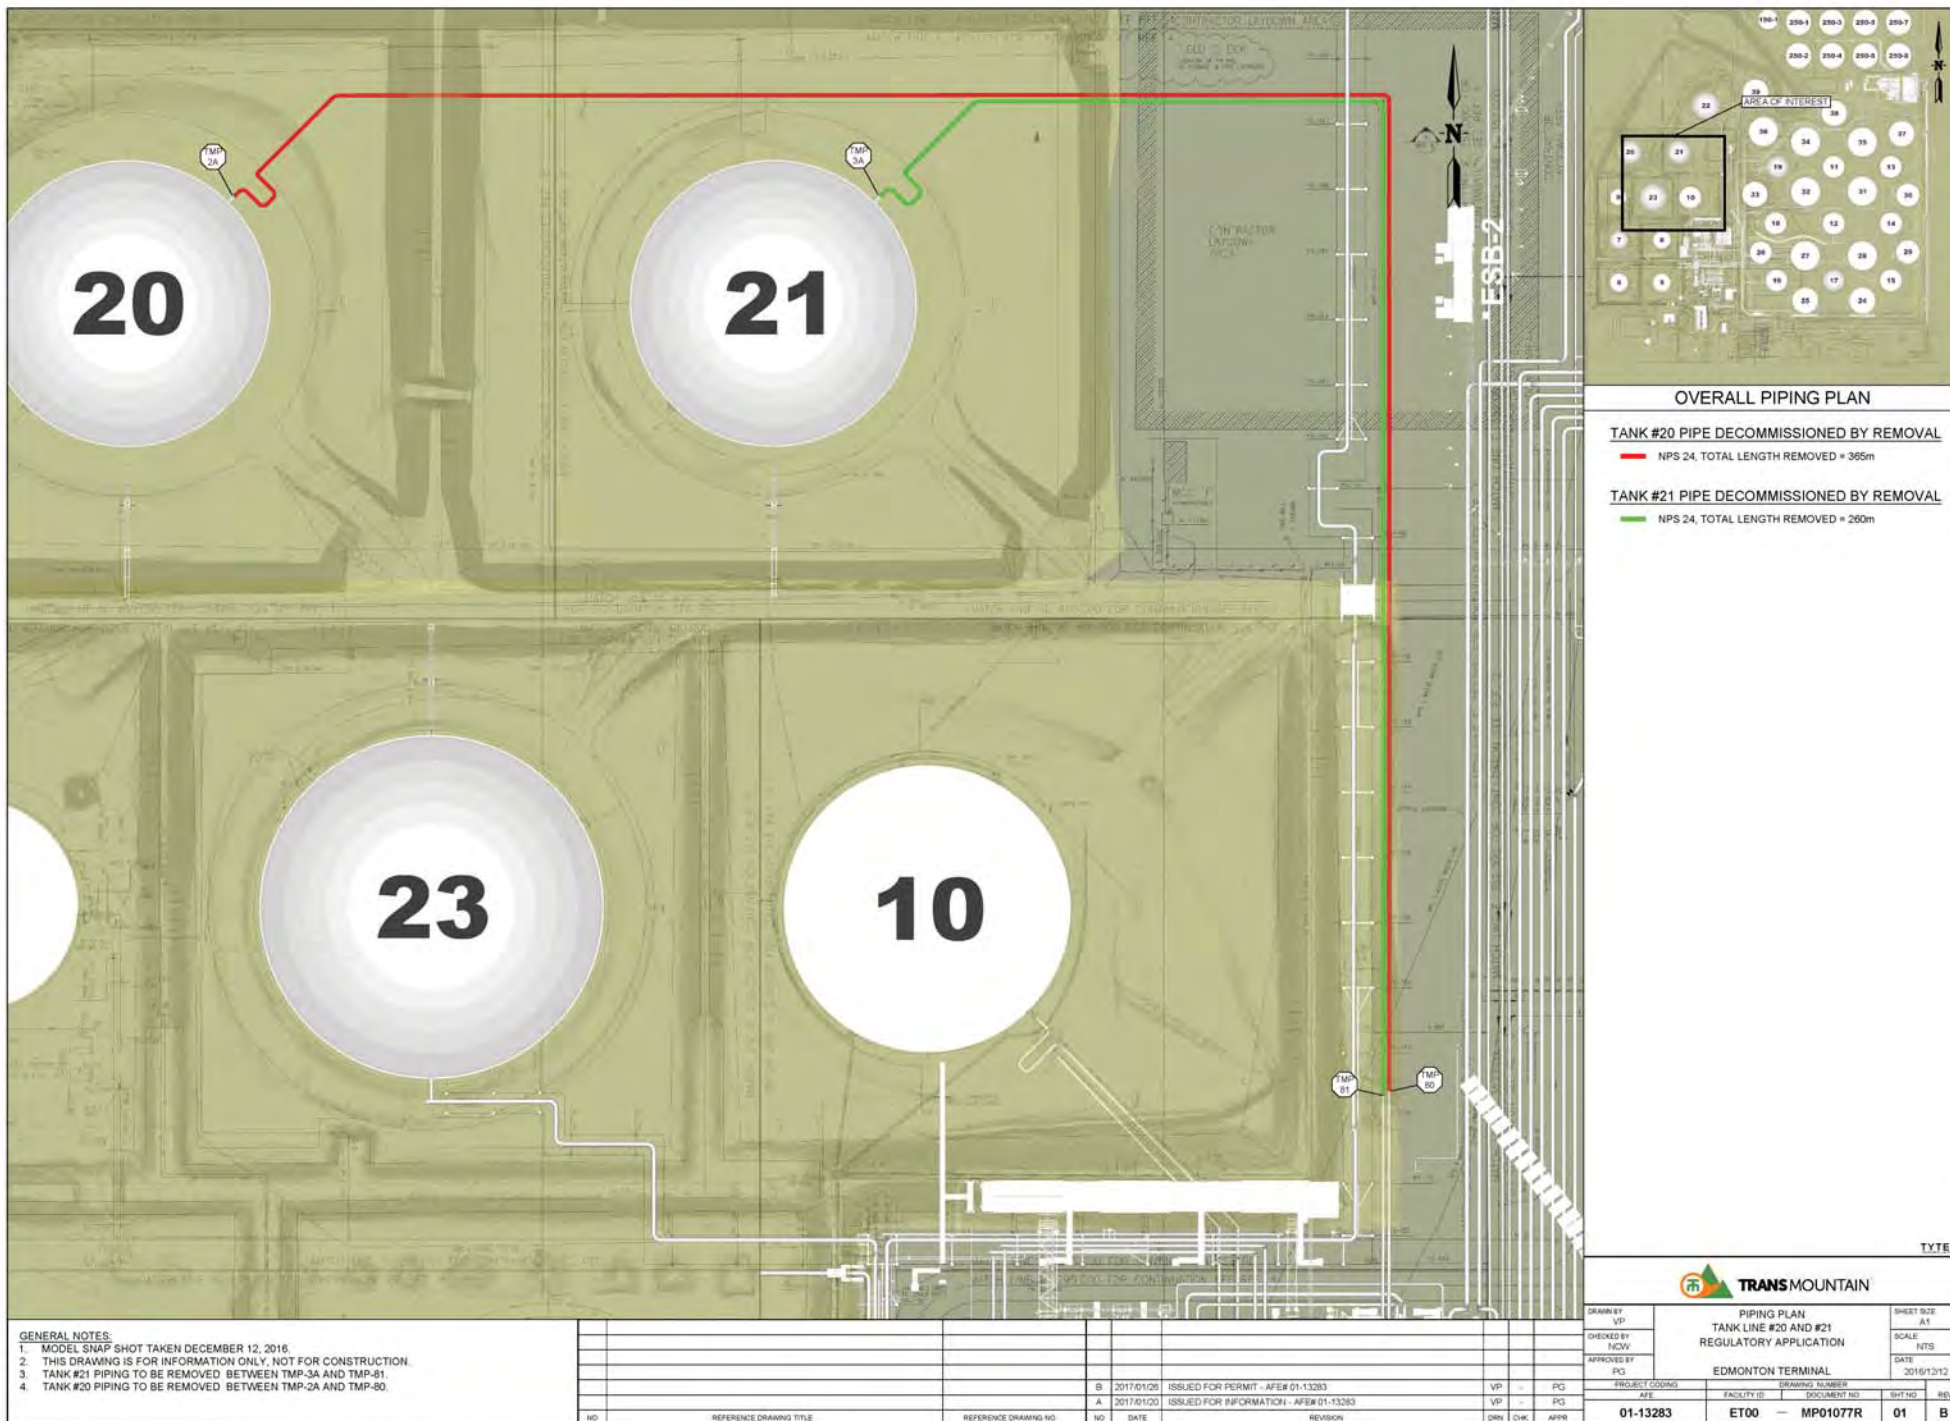

#### OVERALL PIPING PLAN

##### TANK #20 PIPE DECOMMISSIONED BY REMOVAL

— NPS 24, TOTAL LENGTH REMOVED = 365m



##### TANK #21 PIPE DECOMMISSIONED BY REMOVAL

— NPS 24, TOTAL LENGTH REMOVED = 260m

#### GENERAL NOTES:

1. MODEL SNAP SHOT TAKEN DECEMBER 12, 2016.
2. THIS DRAWING IS FOR INFORMATION ONLY, NOT FOR CONSTRUCTION.
3. TANK #21 PIPING TO BE REMOVED BETWEEN TMP-3A AND TMP-81.
4. TANK #20 PIPING TO BE REMOVED BETWEEN TMP-2A AND TMP-80.

										VP		FPIRG PLAN		A1	
										TANK LINE #20 AND #21				SCALE	
										REGULATORY APPLICATION				NTS	
										APPROVED BY		EDMONTON TERMINAL		DATE	
										PG				2016/12/12	
										PROJECT CODING		DRAWING NUMBER			
										AFE		FACILITY ID		DOCUMENT NO	
												01-13283		ET00 — MP01077R	
														01	
														B	

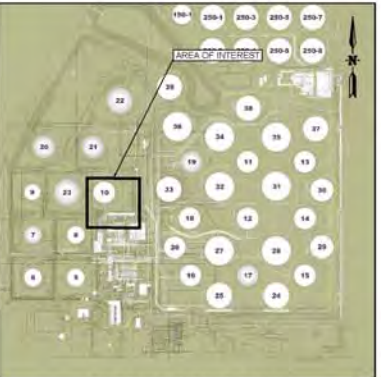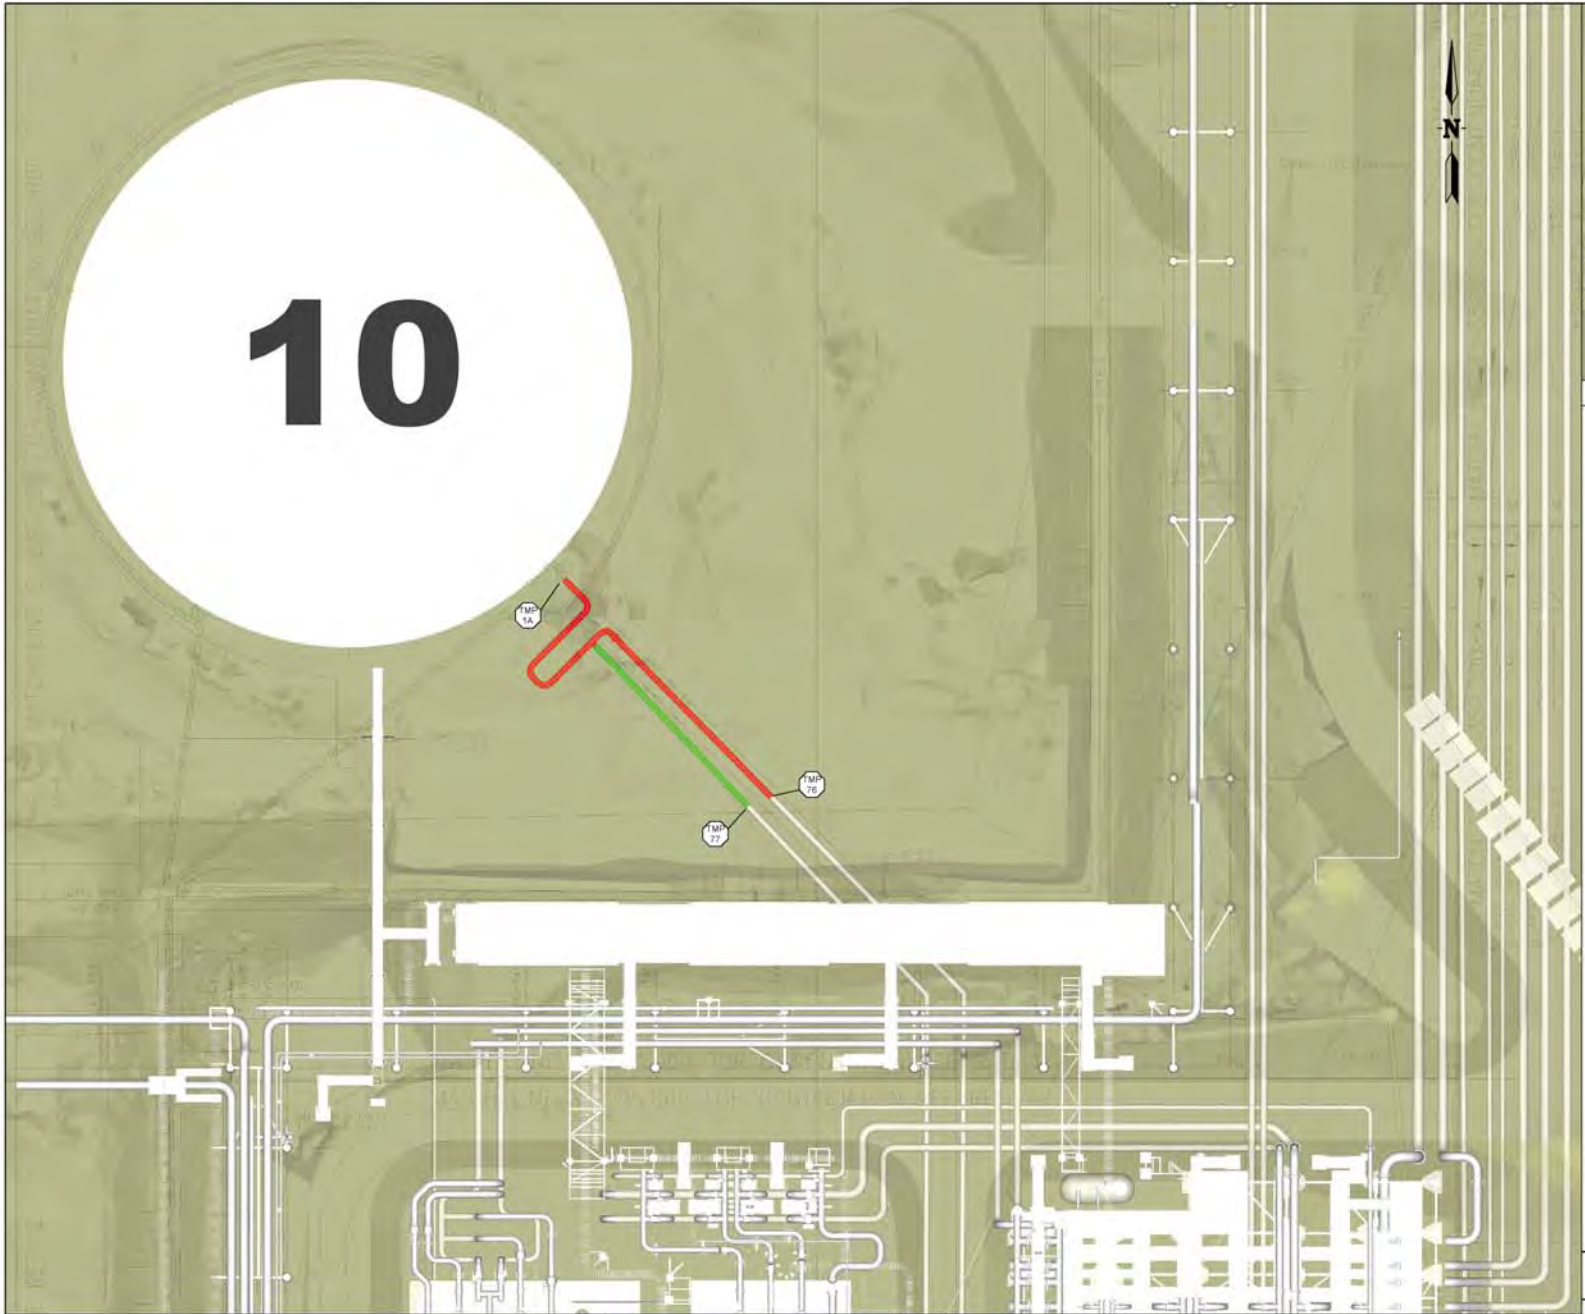

OVERALL PIPING PLAN

TANK #10 PIPE DECOMMISSIONED BY REMOVAL

NPS 20, TOTAL LENGTH REMOVED = 40m

TANK #10A PIPE DECOMMISSIONED BY REMOVAL


NPS 20, TOTAL LENGTH REMOVED = 19m

- GENERAL NOTES:
- 1. MODEL SNAP SHOT TAKEN DECEMBER 12, 2016.
  - 2. THIS DRAWING IS FOR INFORMATION ONLY. NOT FOR CONSTRUCTION.
  - 3. TANK #10 PIPING TO BE REMOVED BETWEEN TMP-6A AND TMP-76.
  - 4. TANK #10A PIPING TO BE REMOVED TO TMP-77.

--	--	





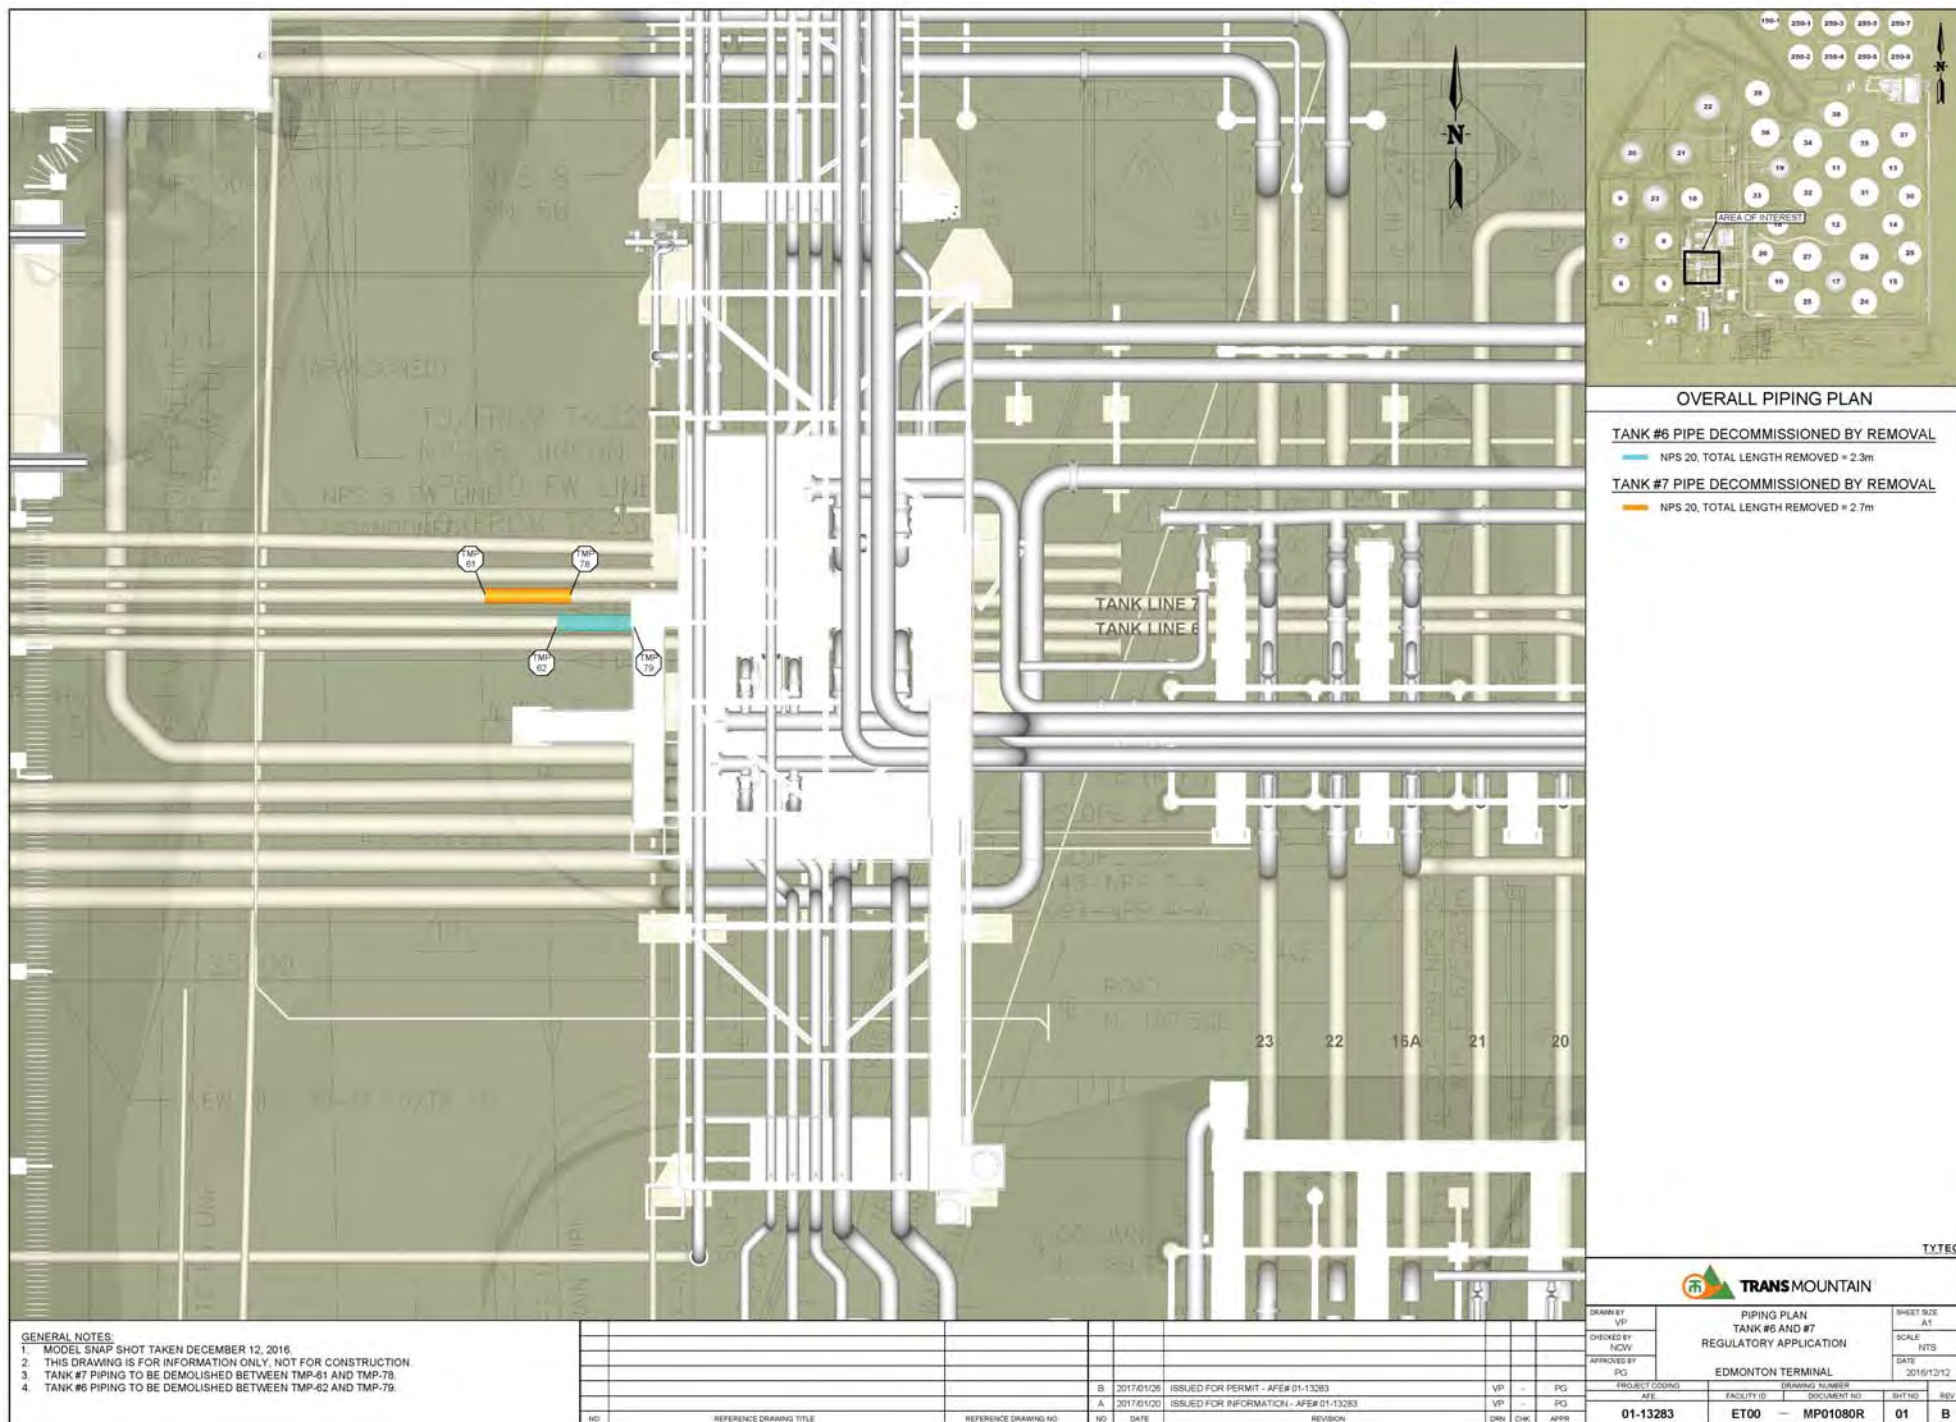





### TANK #20 PIPE CONSTRUCTION

### TANK #21 PIPE CONSTRUCTION

### TANK #22 PIPE CONSTRUCTION

NPS 36, 9.53 WT, CSA Z445.1, Gr. 241, DSAW,SMLS, OR ERW  
TOTAL NEW PIPE LENGTH = 79m

NPS 24, 9.53 WT, CSA Z445.1, Gr. 241, DSAW,SMLS, OR ERW  
TOTAL NEW PIPE LENGTH = 7m

 NEW  
 EXISTING


**TRANSMOUNTAIN**

DRAWN BY VP		PIPING PLAN TANK #20, #21, AND #22 REGULATORY APPLICATION EDMONTON TERMINAL		SHEET SIZE A1	
CHECKED BY NCW				SCALE NTS	
APPROVED BY PG				DATE 2016/12/12	
PROJECT CODING		DRAWING NUMBER			
AFE		FACILITY ID		DOCUMENT NO	
01-13283		ET00		MP01081	
				SHT NO	
				REV	
				01	












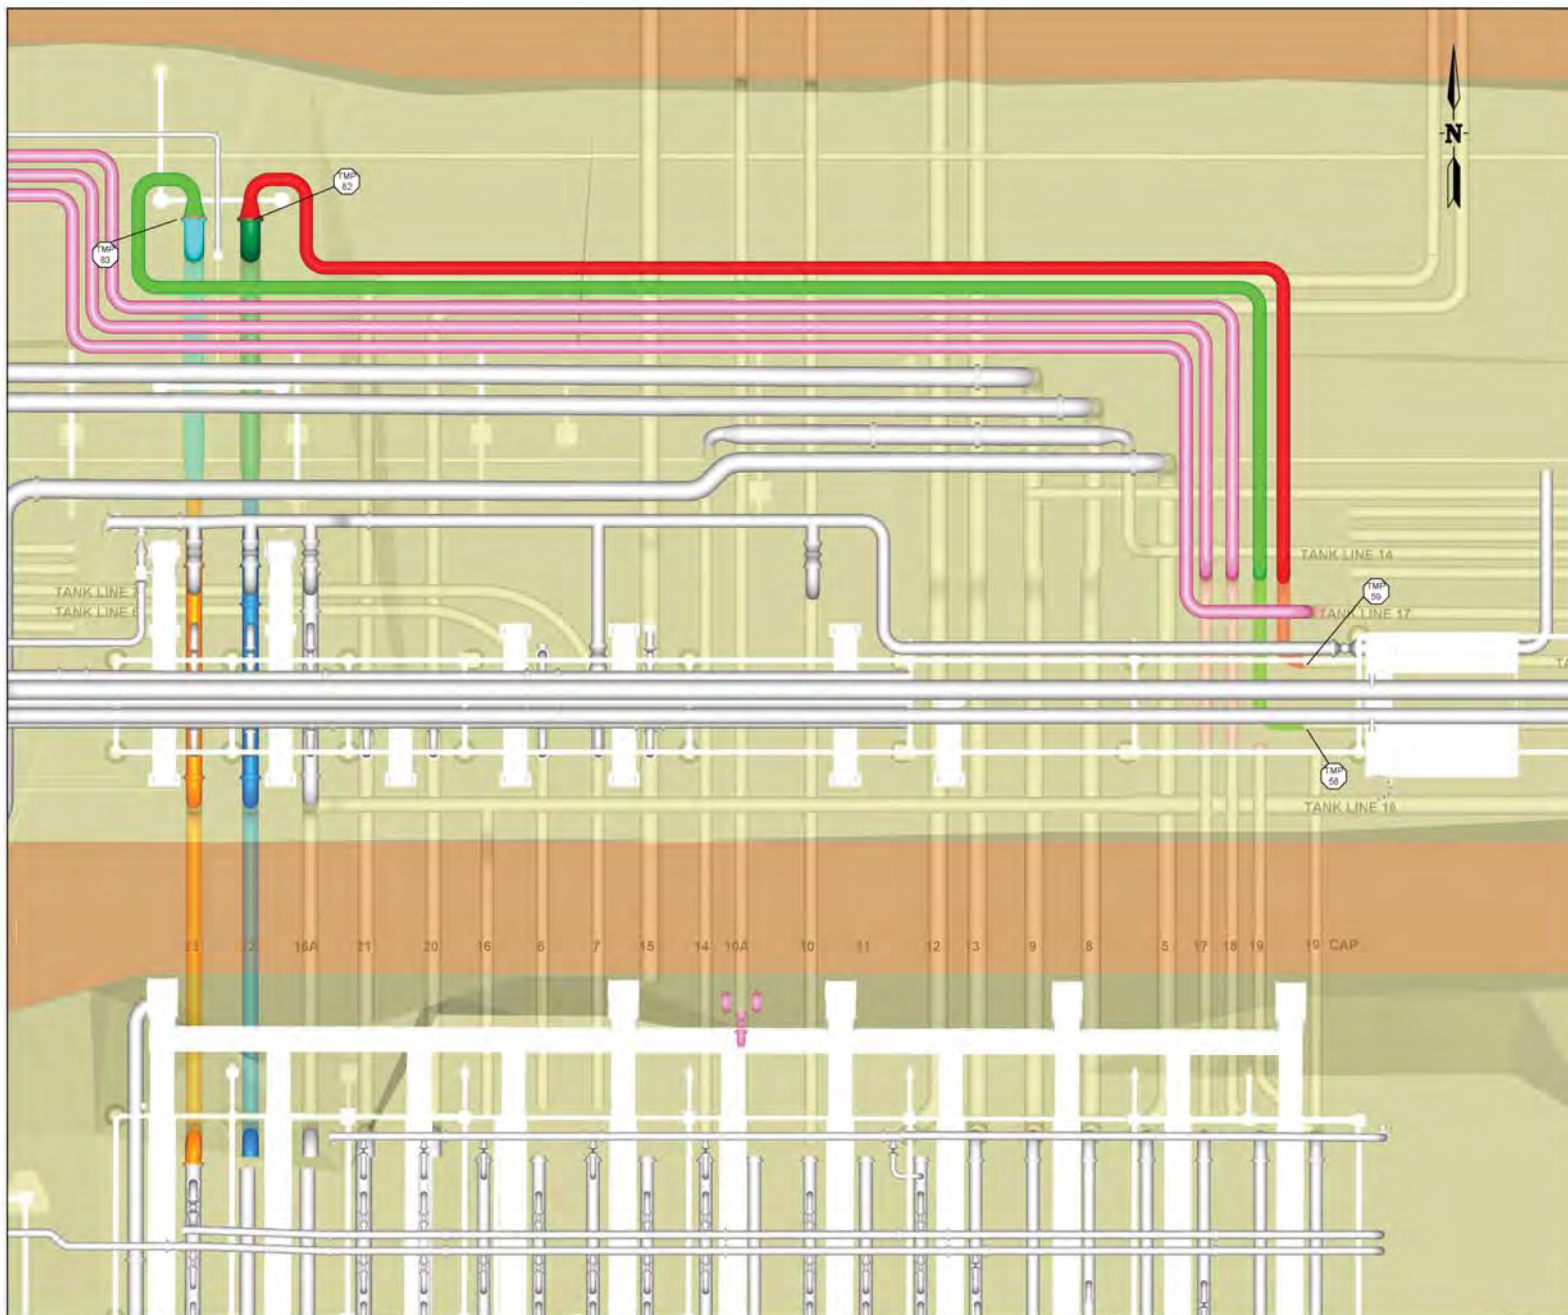

OVERALL PIPING PLAN

**TANK #22 LINE SWAP TO TANK #18**

- NPS 20, 9.53 WT, CSA Z245.1, Gr. 241, DSAW, SMLS, OR ERW  
TOTAL NEW PIPE LENGTH = 63m
- NPS 30, TOTAL EXISTING PIPE LENGTH FROM TANK #23  
REUSED = 12.5m
- NPS 20, TOTAL EXISTING PIPE LENGTH FROM TANK #23  
REUSED = 32m

**TANK #23 LINE SWAP TO TANK #19**

- NPS 20, 9.53 WT, CSA Z245.1, Gr. 241, DSAW, SMLS, OR ERW  
TOTAL NEW PIPE LENGTH = 69m
- NPS 30, TOTAL EXISTING PIPE LENGTH FROM TANK #23  
REUSED = 12.5m
- NPS 20, TOTAL EXISTING PIPE LENGTH FROM TANK #23  
REUSED = 32m

— NEW  
— EXISTING

- GENERAL NOTES:**
1. MODEL SNAP SHOT TAKEN DECEMBER 12, 2016.
  2. THIS DRAWING IS FOR INFORMATION ONLY, NOT FOR CONSTRUCTION.
  3. EXISTING TANK #22 LINE FROM LEGACY MANIFOLD TO TMP-82 TO BE RE-USED FOR TANK #18 LINE SWAP.
  4. EXISTING TANK #23 LINE FROM LEGACY MANIFOLD TO TMP-83 TO BE RE-USED FOR TANK #19 LINE SWAP.


NO	REFERENCE DRAWING TITLE	REFERENCE DRAWING NO	NO	DATE	REVISION	VP	PG	DRN	CHK	APPR

TYTEC

**TRANS MOUNTAIN**

<b>PIPING PLAN</b> <b>TANK #22 TO #18 &amp; #23 TO #19</b> <b>LINE SWAP</b> <b>REGULATORY APPLICATION</b> <b>EDMONTON TERMINAL</b>		SHEET SIZE A1 SCALE NTS DATE 2016/12/12
DRAWN BY VP CHECKED BY NCW APPROVED BY PG	PROJECT CODING AFE FACILITY ID ET00 DRAWING NUMBER DOCUMENT NO MP01084	SHEET NO 01 REV B



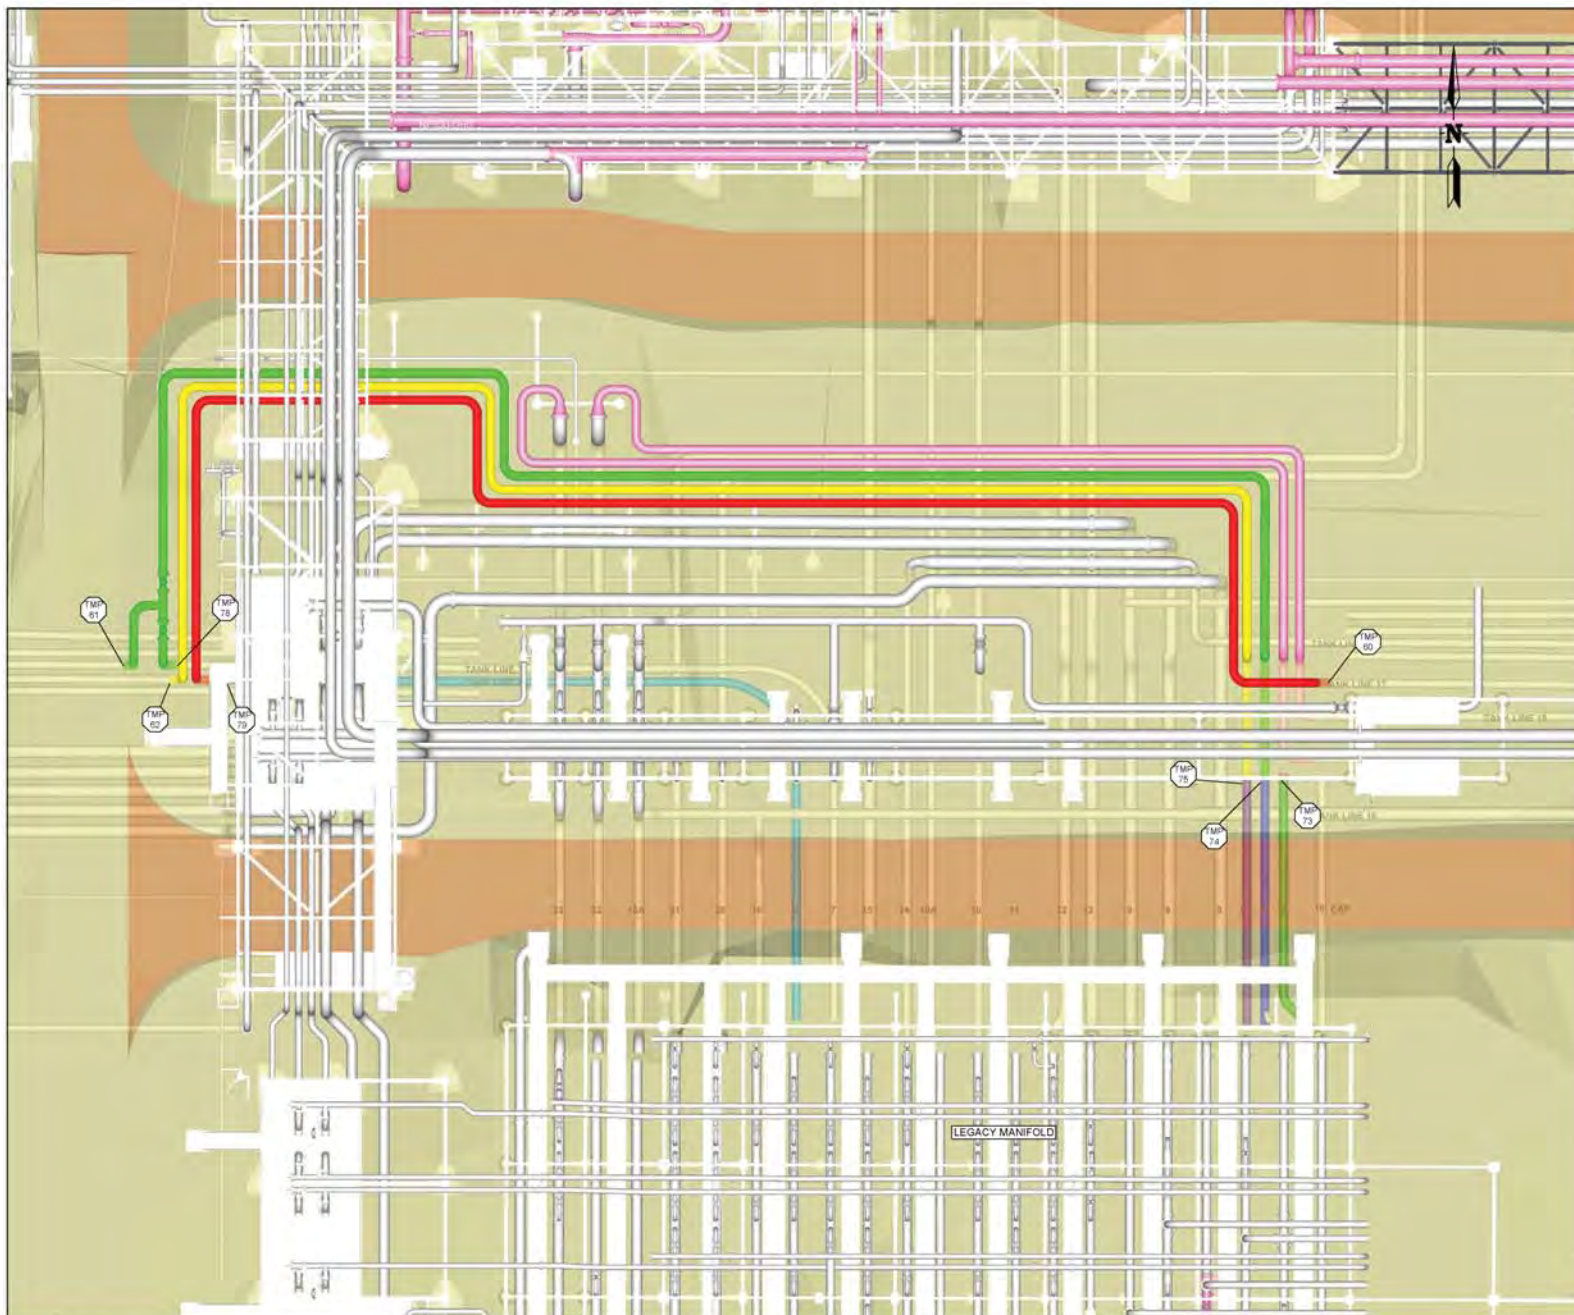

### OVERALL PIPING PLAN

#### TANK #6 LINE SWAP TO TANK #17

- NPS 20, 9.53 WT, CSA Z245.1, Gr. 241, DSAW/SMLS, OR ERW  
TOTAL NEW PIPE LENGTH = 100m
- NPS 20, TOTAL EXISTING PIPE LENGTH FROM TANK #6  
REUSED = 52m

#### TANK #17 LINE SWAP TO TANK #6

- NPS 20, 9.53 WT, CSA Z245.1, Gr. 241, DSAW/SMLS, OR ERW  
TOTAL NEW PIPE LENGTH = 103m
- NPS 20, TOTAL EXISTING PIPE LENGTH FROM TANK #23  
REUSED = 14m

#### TANK #18 LINE SWAP TO TANK #7

- NPS 20, 9.53 WT, CSA Z245.1, Gr. 241, DSAW/SMLS, OR ERW  
TOTAL NEW PIPE LENGTH = 114m
- NPS 20, TOTAL EXISTING PIPE LENGTH FROM TANK #18  
REUSED = 14m

#### TANK #19 DECOMMISSIONING

- NPS 20, PIPE CAP, CSA Z245.11, Gr. 241, BE
- NPS 20, TOTAL EXISTING PIPE LENGTH FROM TANK #19 TO  
BE DECOMMISSIONED = 15.2m

— NEW  
— EXISTING

TYTGO



#### GENERAL NOTES:

1. MODEL SNAP SHOT TAKEN DECEMBER 12, 2016
2. THIS DRAWING IS FOR INFORMATION ONLY, NOT FOR CONSTRUCTION
3. EXISTING TANK #6 LINE FROM LEGACY MANIFOLD TO TMP-75 TO BE RE-USED FOR TANK #17 LINE SWAP
4. EXISTING TANK #17 LINE FROM LEGACY MANIFOLD TO TMP-75 TO BE RE-USED FOR TANK #6 LINE SWAP
5. EXISTING TANK #18 LINE FROM LEGACY MANIFOLD TO TMP-74 TO BE RE-USED FOR TANK #7 LINE SWAP
6. EXISTING TANK #19 LINE FROM LEGACY MANIFOLD TO TMP-73 TO BE DECOMMISSIONED AND CAPPED

--	--	





# PUMP STATION 1



LINE 1 SUCTION PIPING DECOMMISSIONED  
BY REMOVAL

— NPS 16, TOTAL EXISTING PIPE LENGTH REMOVED = 37m


**TRANS**MOUNTAIN[illegible]

DRAWN BY VP	PIPING PLAN				SHEET 9/28
CHECKED BY MGW	LINE 1 SUCTION PIPING				A1
APPROVED BY PG	DEMOLITION				SCALE NTS
	REGULATORY APPLICATION				DATE 2016/12/12
	EDMONTON TERMINAL				
PROJECT CODING		DRAWING NUMBER			
AFE	FACILITY ID	DOCUMENT NO		SHT NO	REV
01-13283	ET00	MP01087R		01	B



