
Application Submitted to the NEB
Line 10 Westover Segment Replacement Project

Appendix 7.3

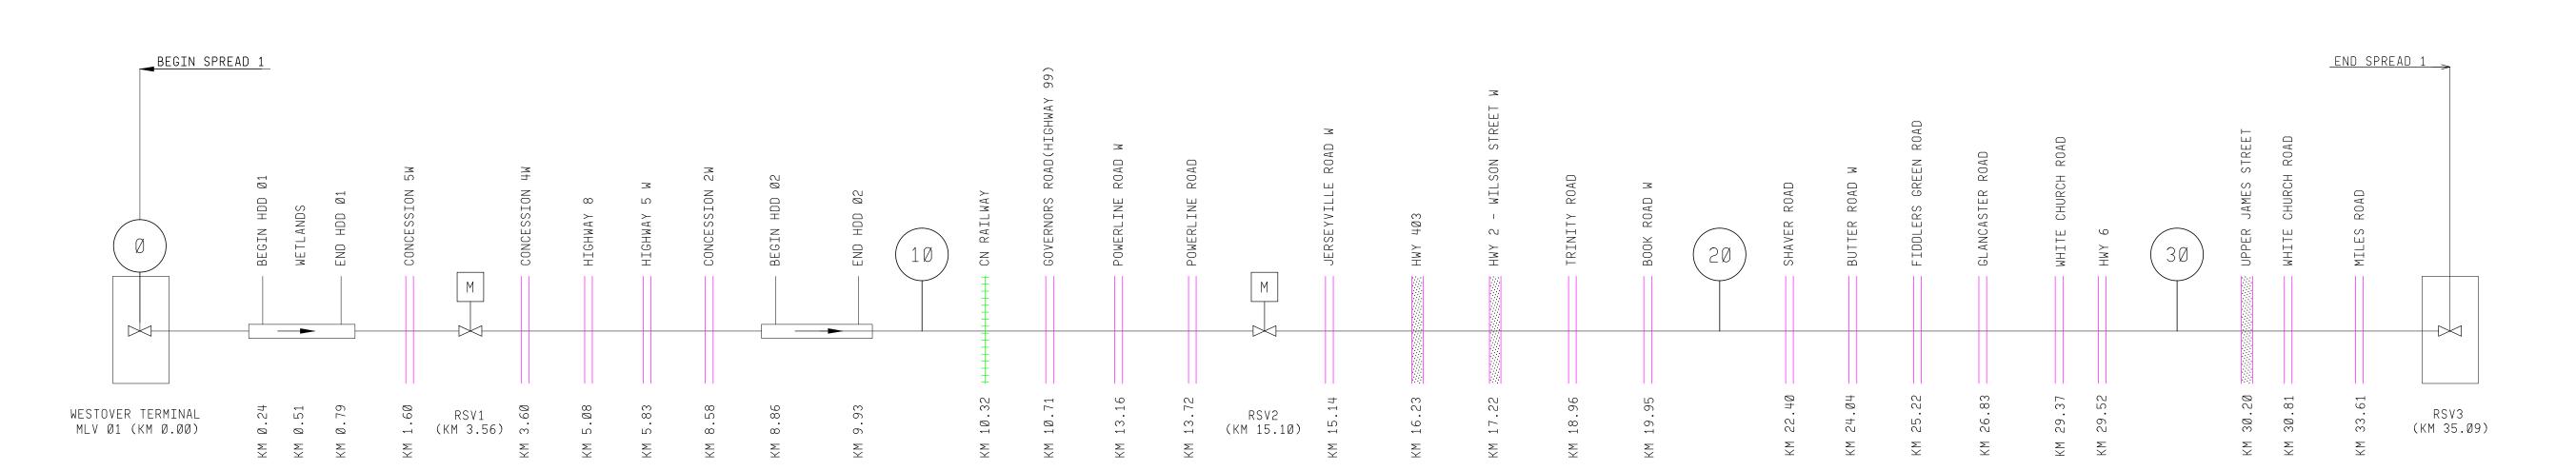

**FLUOR**. INFO – Issued for Information

May 22, 2015

LEGEND

WATER CROSSING

HILLIAMAY

ROAD CROSSING

ROAD CROSSING - 2 LANE

ROAD CROSSING - 4 LANE

MAIN LINE VALVE

KILOMETRE POST

## FOR INFORMATION ONLY

## 2017/21 CONSTRUCTION

REV:				MENT WEST			
AFE: 1442022A90 DATE: 25				FEB 15			
BY:			APPR:				
CHK:			APPR:				
NO	SUBSEQUENT REVISION		DATE/BY	APPR			

## FLUOR<sub>®</sub>

FVTSTON	ПΛТ	E/RY	<b>Γ</b> Λ1	DDDI	) V E
NFORMATION	20	MAY 1	5	SA	F0
RMATION	Ø7	MAY 1	5	SA	F0
EW	27	APR 1	5	SA	FO
DESCRIPTION		DATE		ВҮ	APP
_	DECEDITION	DECODIDITION	DECODIDITON	DECEDITION	DECODIDITION DATE BY

NO REVISION DATE/BY APPROVE

COPYRIGHT © THIS DRAWING IS THE PROPERTY OF ENBRIDGE AND SHALL NOT BE REPRODUCED EITHER IN WHOLE OR IN PART WITHOUT PRIOR WRITTEN CONSENT OF ENBRIDGE

ENBRIDGE PIPELINES INC.

EDMONTON ALBERTA CANADA

10201 JASPER AVENUE



KM Ø.ØØØ (MP Ø.Ø) TO KM 35.Ø1Ø (MP 21.7) LINE 1Ø REPLACEMENT

SPREAD 1
PIPELINE SCHEMATIC 2

DRAWN SE CHECK VH APPROVE WHANNA

DATE Ø1 APR 15 SCALE NTS APPROVE AMONTOUTE

D-10-3.1-SKM01