


LEGEND:

- Proposed Pipeline R/W
- Agricultural Land Reserve
- Cutback
- Railway
- Stream
- Power Pole
- Bushline
- Bank Top
- Edge of Road
- Fence
- Buried Pipe
- Powerlines
- Tree Clearing Required

L 2
DL 351
PL 24993

Title No: BW477184
Parcel Identifier: 008-047-235
OWNER: Bradley Steven Ketso
Sandra Mary Ketso

Preliminary

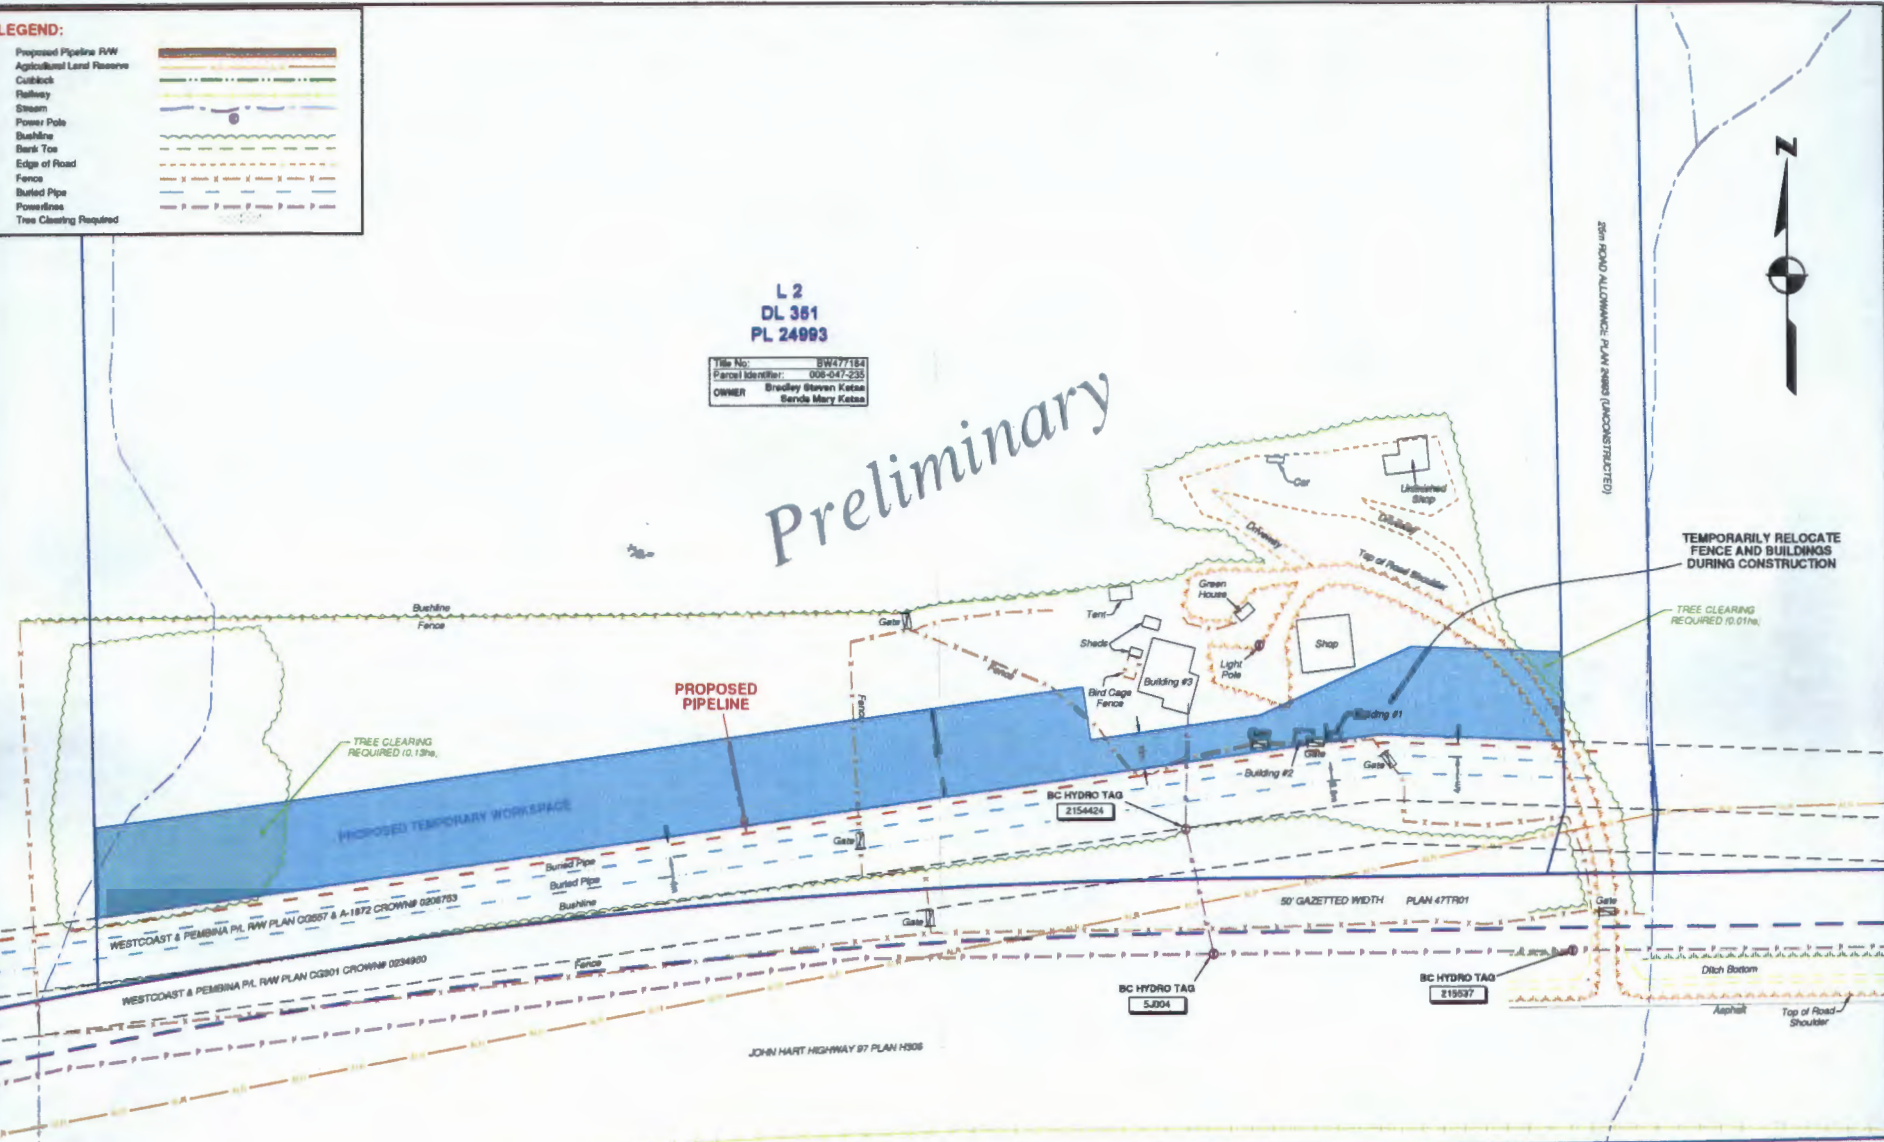

SPECTRA ENERGY TRANSMISSION

SITE PLAN SHOWING PROPOSED PIPELINE R/W WITHIN
LOT 2 DL 351 PLAN 24993 (KETSA-OPTION A)
Private Land, Peace River District



The intended plot size of this plan is 560mm in width by 432mm in height when plotted at a scale of 1:1000 (use C size sheet)
B.C.G.S. 93P.061

Rev	Revision Description	Date(Y/M/D)	By
0	Original Plan Prepared	2015/11/19	SP



WSP Surveys (BC)
United Partnership
Fort St. John BC
(250) 787-0300

AFE:
SPECTRA:

WSP File: 010054518SK14R0
ePASS:

REV.
0



PCL A
(K10280)
BK A
DL 351

Proposed Pipeline R/W
 Agricultural Land Reserve
 Callmark
 Pathway
 Stream
 Power Pole
 Ditch
 Edge of Road
 Fence
 Buried Pipe
 Powerline
 Tree Clearing Required

L 2
 DL 351
 PL 24993

Title No. 10477184
 Parcel Identifier: 000-047-000
 OWNER: Bradley Steven Ketso
 Sandra Mary Ketso

Preliminary

PROPOSED
 PIPELINE

POWER POLE TO
 BE RELOCATED

SPECTRA ENERGY TRANSMISSION

SITE PLAN SHOWING PROPOSED PIPELINE R/W WITHIN
 LOT 2 DL 351 PLAN 24993 (KETSA-OPTION B)
 Private Land, Peace River District

20 0 20 40 60 80

The intended plot size of this plan is 560mm in width by 432mm in height when plotted at a scale of 1:1000 (use C size sheet)
 B.C.A.S. 95P.001

Rev	Revision Description	Date (Y/M/D)	By
0	Original Plan Prepared	2015/11/23	SP/TMC

AFE:
 SPECTRA:

WSP File: 010054518SK19RD
 sPASS:

REV.
 0

PCL A
 (K10250)
 BK A
 DL 351

AGRICULTURAL
 LAND RESERVE