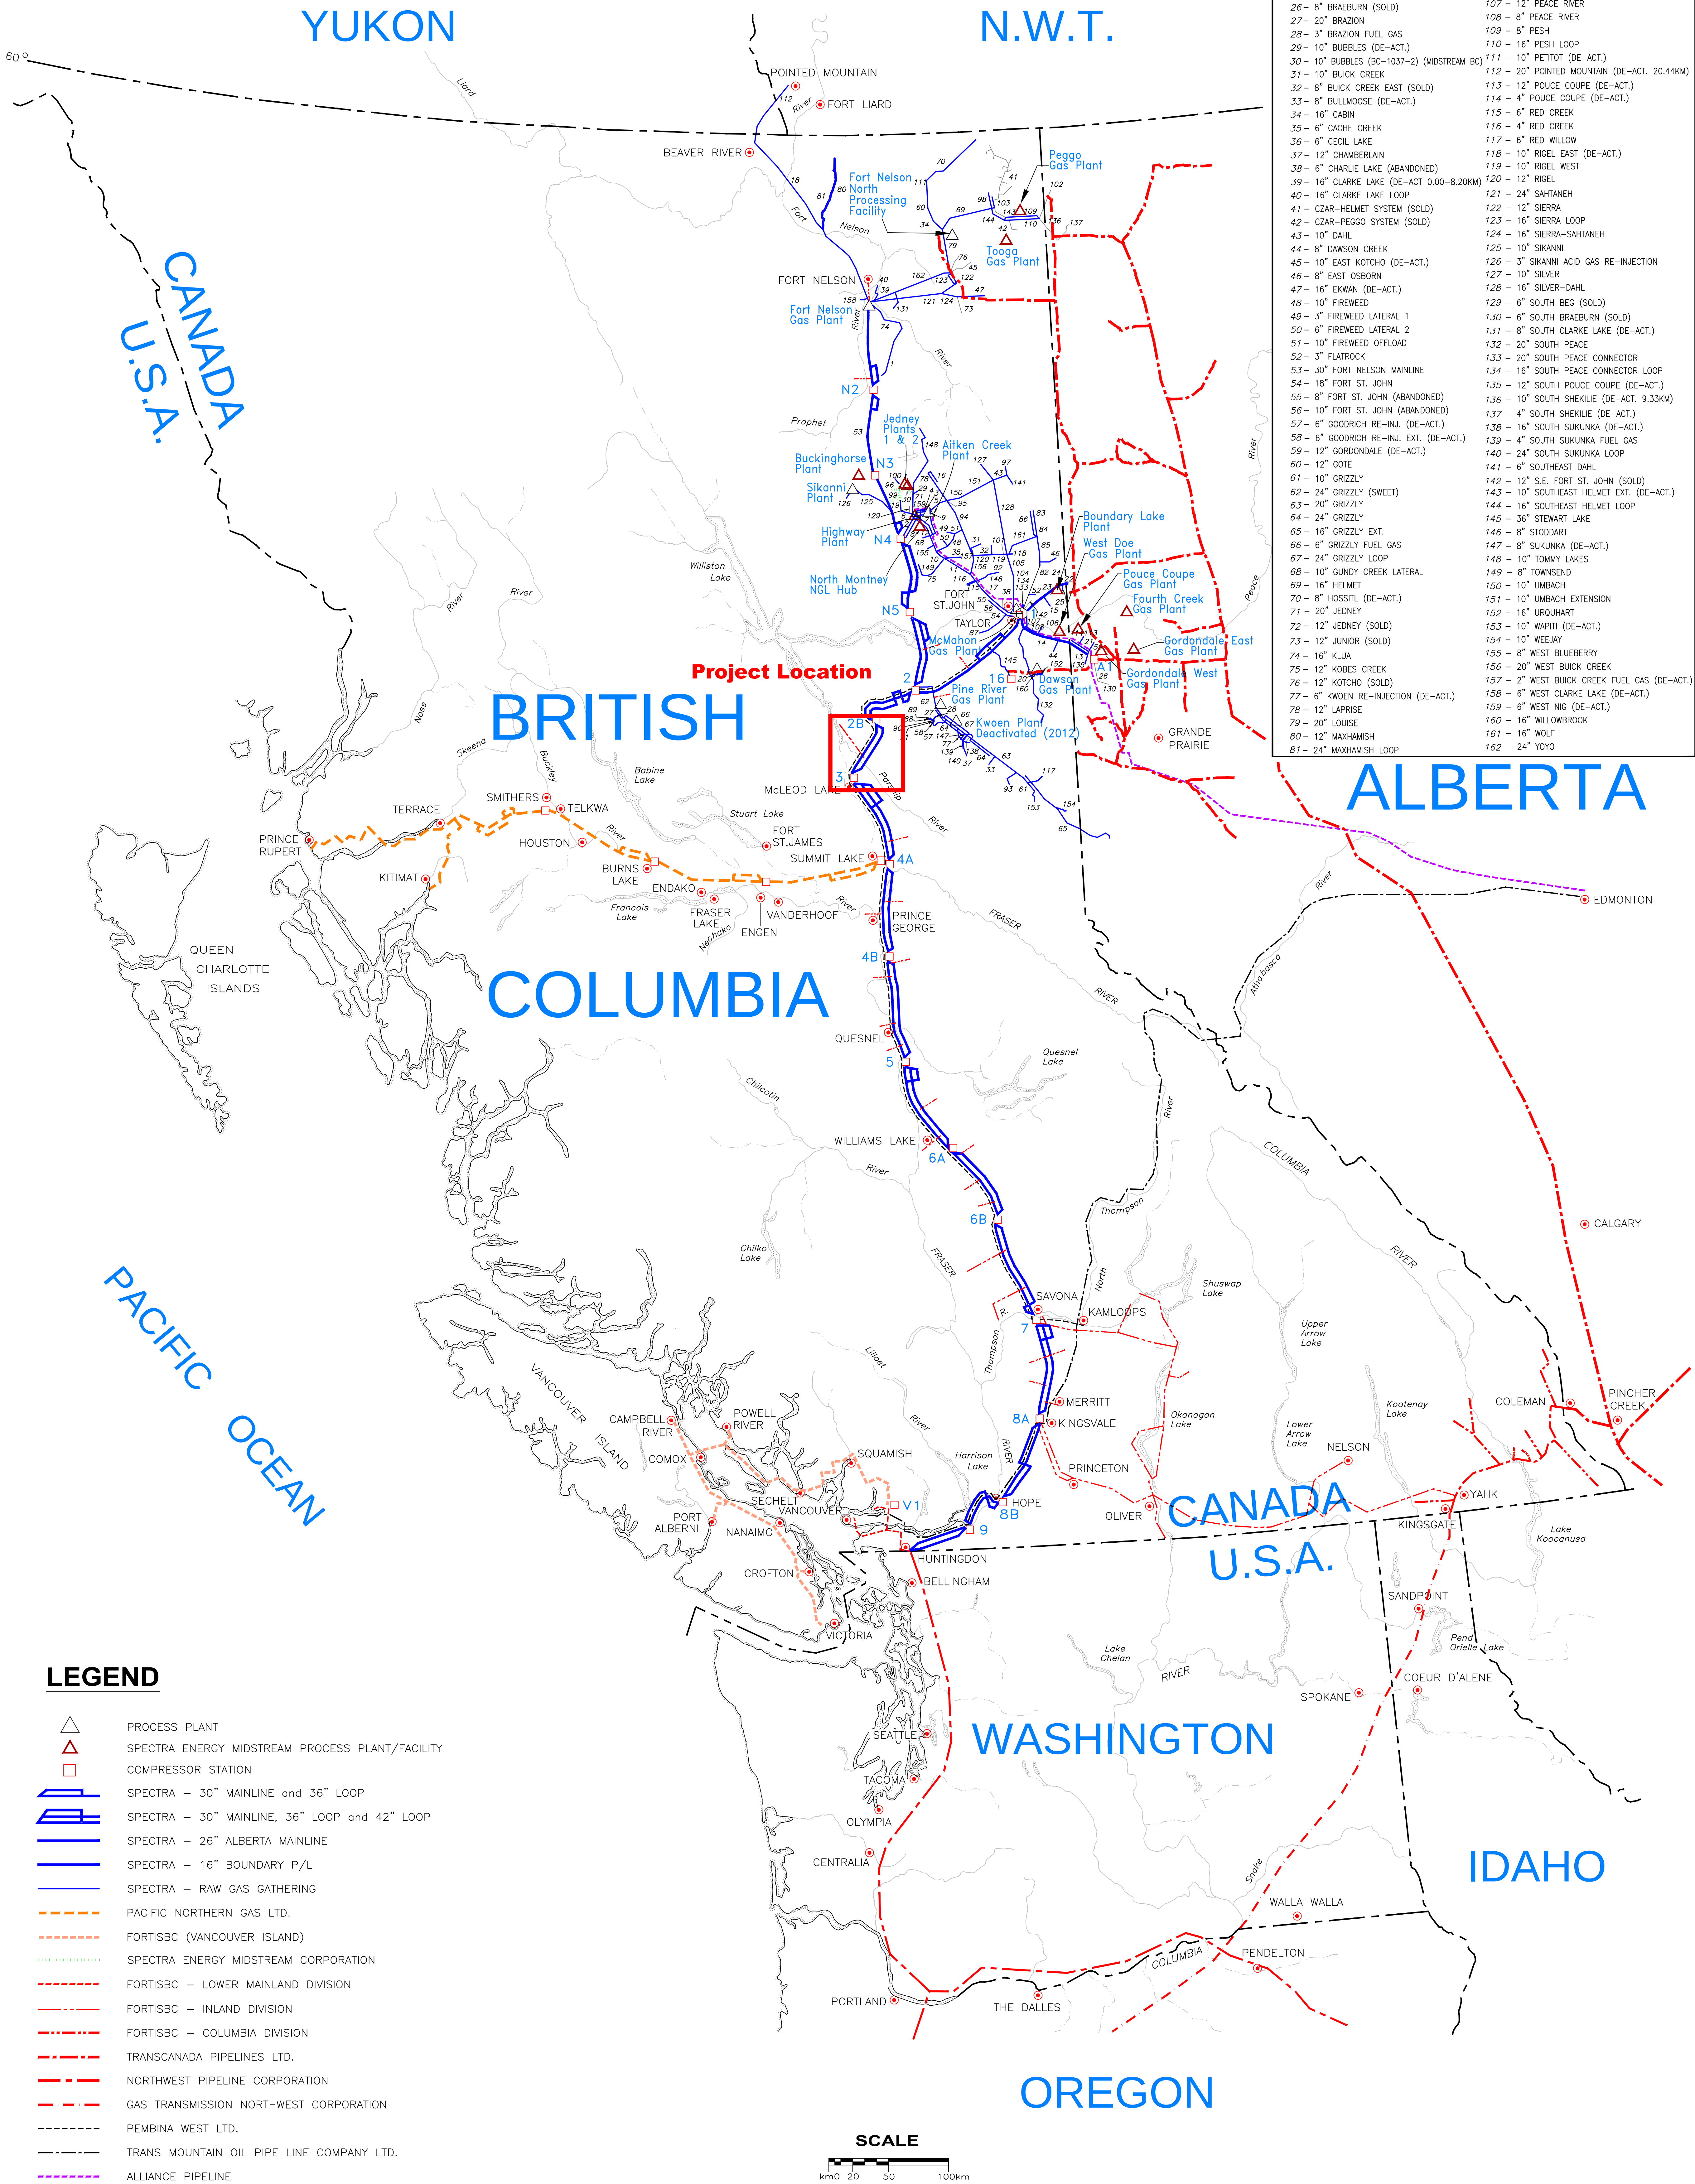

2BL CROSSOVER ASSEMBLIES REPLACEMENT PROJECT

SECTION 1 MAPPING



- BC PIPELINE AND FIELD SERVICES DIVISION -

SYSTEM MAP





LEGEND	
GAS GATHERING LINES	
1 - 8" ADSETT	82 - 12" MILLIGAN PEELJAY
2 - 12" AITKEN CREEK	83 - 6" MILLIGAN PEELJAY EXT. (DE-ACT.PART)
3 - 12" AITKEN CREEK CONNECTOR	84 - 6" MILLIGAN PEELJAY EXT.
4 - 12" AITKEN CREEK CROSSOVER	85 - 10" MILLIGAN PEELJAY EXT.
5 - 12" AITKEN CREEK EXTENSION	86 - 10" MILLIGAN PEELJAY LOOP
6 - 8" AITKEN CREEK FLOWSPILLER	87 - 8" MONIAS
7 - 3" AITKEN CREEK LIQUIDS	88 - 2" MONKMAN - BRAZON FUEL GAS # 1
8 - 16" AITKEN CREEK LOOP	89 - 8" MONKMAN # 2 (DE-ACT.)
9 - 12" AITKEN CREEK RESIDUE	90 - 2" MONKMAN - GOODRICH FUEL GAS # 3
10 - 18" ALASKA HIGHWAY	91 - 8" MONKMAN # 4 (DE-ACT.)
11 - 20" ALASKA HIGHWAY	92 - 4" MONTNEY EXT. (DE-ACT)
12 - 12" ALASKA HIGHWAY	93 - 12" MURRAY RIVER (DE-ACT. 0-11.2km)
13 - 26" ALBERTA MAINLINE (ALTA.)	94 - 16" NIG CREEK
14 - 26" ALBERTA MAINLINE (B.C.)	95 - 6" NIG CREEK LATERAL (SOLD)
15 - 6" ALCES (DE-ACT.)	96 - 6" NORTH BEG (SOLD)
16 - 6" AMERADA LAPRISE (DE-ACT.)	97 - 8" NORTH DAHL
17 - 26" B.C. TRUNK	98 - 16" NORTH HELMET LOOP
18 - 24" BEAVER RIVER	99 - 12" NORTH JEDNEY (SOLD)
19 - 16" BEG	100 - 6" NORTH JEDNEY EXTENSION
20 - 16" BESSBOROUGH	101 - 6" NORTH RIGEL (SOLD 5.5 MILES)
21 - 8" BONANZA (DE-ACT.)	102 - 10" NORTH SHEKILIE (DE-ACTIVATED)
22 - 16" BOUNDARY LAKE (ALTA.) (SOLD)	103 - 8" NORTHWEST HELMET EXT.
23 - 16" BOUNDARY LAKE (B.C.)	104 - 16" OAK
24 - 6" BOUNDARY LAKE (SOLD)	105 - 16" OAK-RIGEL
25 - 6" BOUNDARY LAKE SOLUTION (DE-ACT.)	106 - 8" PARKLAND
26 - 8" BRAEBURN (SOLD)	107 - 12" PEACE RIVER
27 - 20" BRAZON	108 - 8" PEACE RIVER
28 - 3" BRAZON FUEL GAS	109 - 8" PESH
29 - 10" BUBBLES (DE-ACT.)	110 - 16" PESH LOOP
30 - 10" BUBBLES (BC-1037-2) (MIDSTREAM BO)	111 - 10" PETITOT (DE-ACT.)
31 - 10" BUICK CREEK	112 - 20" POINTED MOUNTAIN (DE-ACT. 20.44KM)
32 - 8" BUICK CREEK EAST (SOLD)	113 - 12" POUCE COUPE (DE-ACT.)
33 - 8" BULLMOOSE (DE-ACT.)	114 - 4" POUCE COUPE (DE-ACT.)
34 - 16" CABIN	115 - 6" RED CREEK
35 - 6" CACHE CREEK	116 - 4" RED CREEK
36 - 6" CEOL LAKE	117 - 6" RED WILLOW
37 - 12" CHAMBERLAIN	118 - 10" RIGEL EAST (DE-ACT.)
38 - 6" CHARLIE LAKE (ABANDONED)	119 - 10" RIGEL WEST
39 - 16" CLARKE LAKE (DE-ACT 0.00-8.20KM)	120 - 12" RIGEL
40 - 16" CLARKE LAKE LOOP	121 - 24" SAHTANEH
41 - CZAR-HELMET SYSTEM (SOLD)	122 - 12" SIERRA
42 - CZAR-PEGGO SYSTEM (SOLD)	123 - 16" SIERRA LOOP
43 - 10" DAHL	124 - 16" SIERRA-SAHTANEH
44 - 8" DAWSON CREEK	125 - 10" SIKANNI
45 - 10" EAST KOTCHO (DE-ACT.)	126 - 3" SIKANNI ACID GAS RE-INJECTION
46 - 8" EAST OSBORN	127 - 10" SILVER
47 - 16" EKMAN (DE-ACT.)	128 - 16" SILVER-DAHL
48 - 10" FIREWEED	129 - 6" SOUTH BEG (SOLD)
49 - 3" FIREWEED LATERAL 1	130 - 6" SOUTH BRAEBURN (SOLD)
50 - 6" FIREWEED LATERAL 2	131 - 8" SOUTH CLARKE LAKE (DE-ACT.)
51 - 10" FIREWEED OFFLOAD	132 - 20" SOUTH PEACE
52 - 3" FLATROCK	133 - 20" SOUTH PEACE CONNECTOR
53 - 30" FORT NELSON MAINLINE	134 - 16" SOUTH PEACE CONNECTOR LOOP
54 - 18" FORT ST. JOHN	135 - 12" SOUTH POUCE COUPE (DE-ACT.)
55 - 8" FORT ST. JOHN (ABANDONED)	136 - 10" SOUTH SHEKILIE (DE-ACT. 9.33KM)
56 - 10" FORT ST. JOHN (ABANDONED)	137 - 4" SOUTH SHEKILIE (DE-ACT.)
57 - 6" GOODRICH RE-INJ. (DE-ACT.)	138 - 16" SOUTH SUKUNKA (DE-ACT.)
58 - 6" GOODRICH RE-INJ. EXT. (DE-ACT.)	139 - 4" SOUTH SUKUNKA FUEL GAS
59 - 12" GORDONDALE (DE-ACT.)	140 - 24" SOUTH SUKUNKA LOOP
60 - 12" GOTE	141 - 6" SOUTHEAST DAHL
61 - 10" GRIZZLY	142 - 12" S.E. FORT ST. JOHN (SOLD)
62 - 24" GRIZZLY (SWEET)	143 - 10" SOUTHEAST HELMET EXT. (DE-ACT.)
63 - 20" GRIZZLY	144 - 16" SOUTHEAST HELMET LOOP
64 - 24" GRIZZLY	145 - 36" STEWART LAKE
65 - 16" GRIZZLY EXT.	146 - 8" STODART
66 - 6" GRIZZLY FUEL GAS	147 - 8" SUKUNKA (DE-ACT.)
67 - 24" GRIZZLY LOOP	148 - 10" TOMMY LAKES
68 - 10" GUNDY CREEK LATERAL	149 - 8" TOWNSEND
69 - 16" HELMET	150 - 10" UMBACH
70 - 8" HOSSITL (DE-ACT.)	151 - 10" UMBACH EXTENSION
71 - 20" JEDNEY	152 - 16" URQUHART
72 - 12" JEDNEY (SOLD)	153 - 10" WAPITI (DE-ACT.)
73 - 12" JUNIOR (SOLD)	154 - 10" WEEJAY
74 - 16" KLUA	155 - 8" WEST BLUEBERRY
75 - 12" KOBES CREEK	156 - 20" WEST BUICK CREEK
76 - 12" KOTCHO (SOLD)	157 - 2" WEST BUICK CREEK FUEL GAS (DE-ACT.)
77 - 6" KWEN RE-INJECTION (DE-ACT.)	158 - 6" WEST CLARKE LAKE (DE-ACT.)
78 - 12" LAPRISE	159 - 6" WEST NIG (DE-ACT.)
79 - 20" LOUISE	160 - 16" WILLOWBROOK
80 - 12" MAXHAMISH	161 - 16" WOLF
81 - 24" MAXHAMISH LOOP	162 - 24" YOYO

LEGEND

- △ PROCESS PLANT
- △ SPECTRA ENERGY MIDSTREAM PROCESS PLANT/FACILITY
- COMPRESSOR STATION
- SPECTRA - 30" MAINLINE and 36" LOOP
- SPECTRA - 30" MAINLINE, 36" LOOP and 42" LOOP
- SPECTRA - 26" ALBERTA MAINLINE
- SPECTRA - 16" BOUNDARY P/L
- SPECTRA - RAW GAS GATHERING
- PACIFIC NORTHERN GAS LTD.
- FORTISBC (VANCOUVER ISLAND)
- SPECTRA ENERGY MIDSTREAM CORPORATION
- FORTISBC - LOWER MAINLAND DIVISION
- FORTISBC - INLAND DIVISION
- FORTISBC - COLUMBIA DIVISION
- TRANSCANADA PIPELINES LTD.
- NORTHWEST PIPELINE CORPORATION
- GAS TRANSMISSION NORTHWEST CORPORATION
- PEMBINA WEST LTD.
- TRANS MOUNTAIN OIL PIPE LINE COMPANY LTD.
- ALLIANCE PIPELINE

SCALE

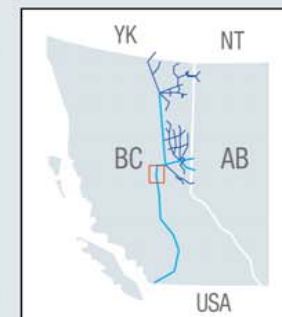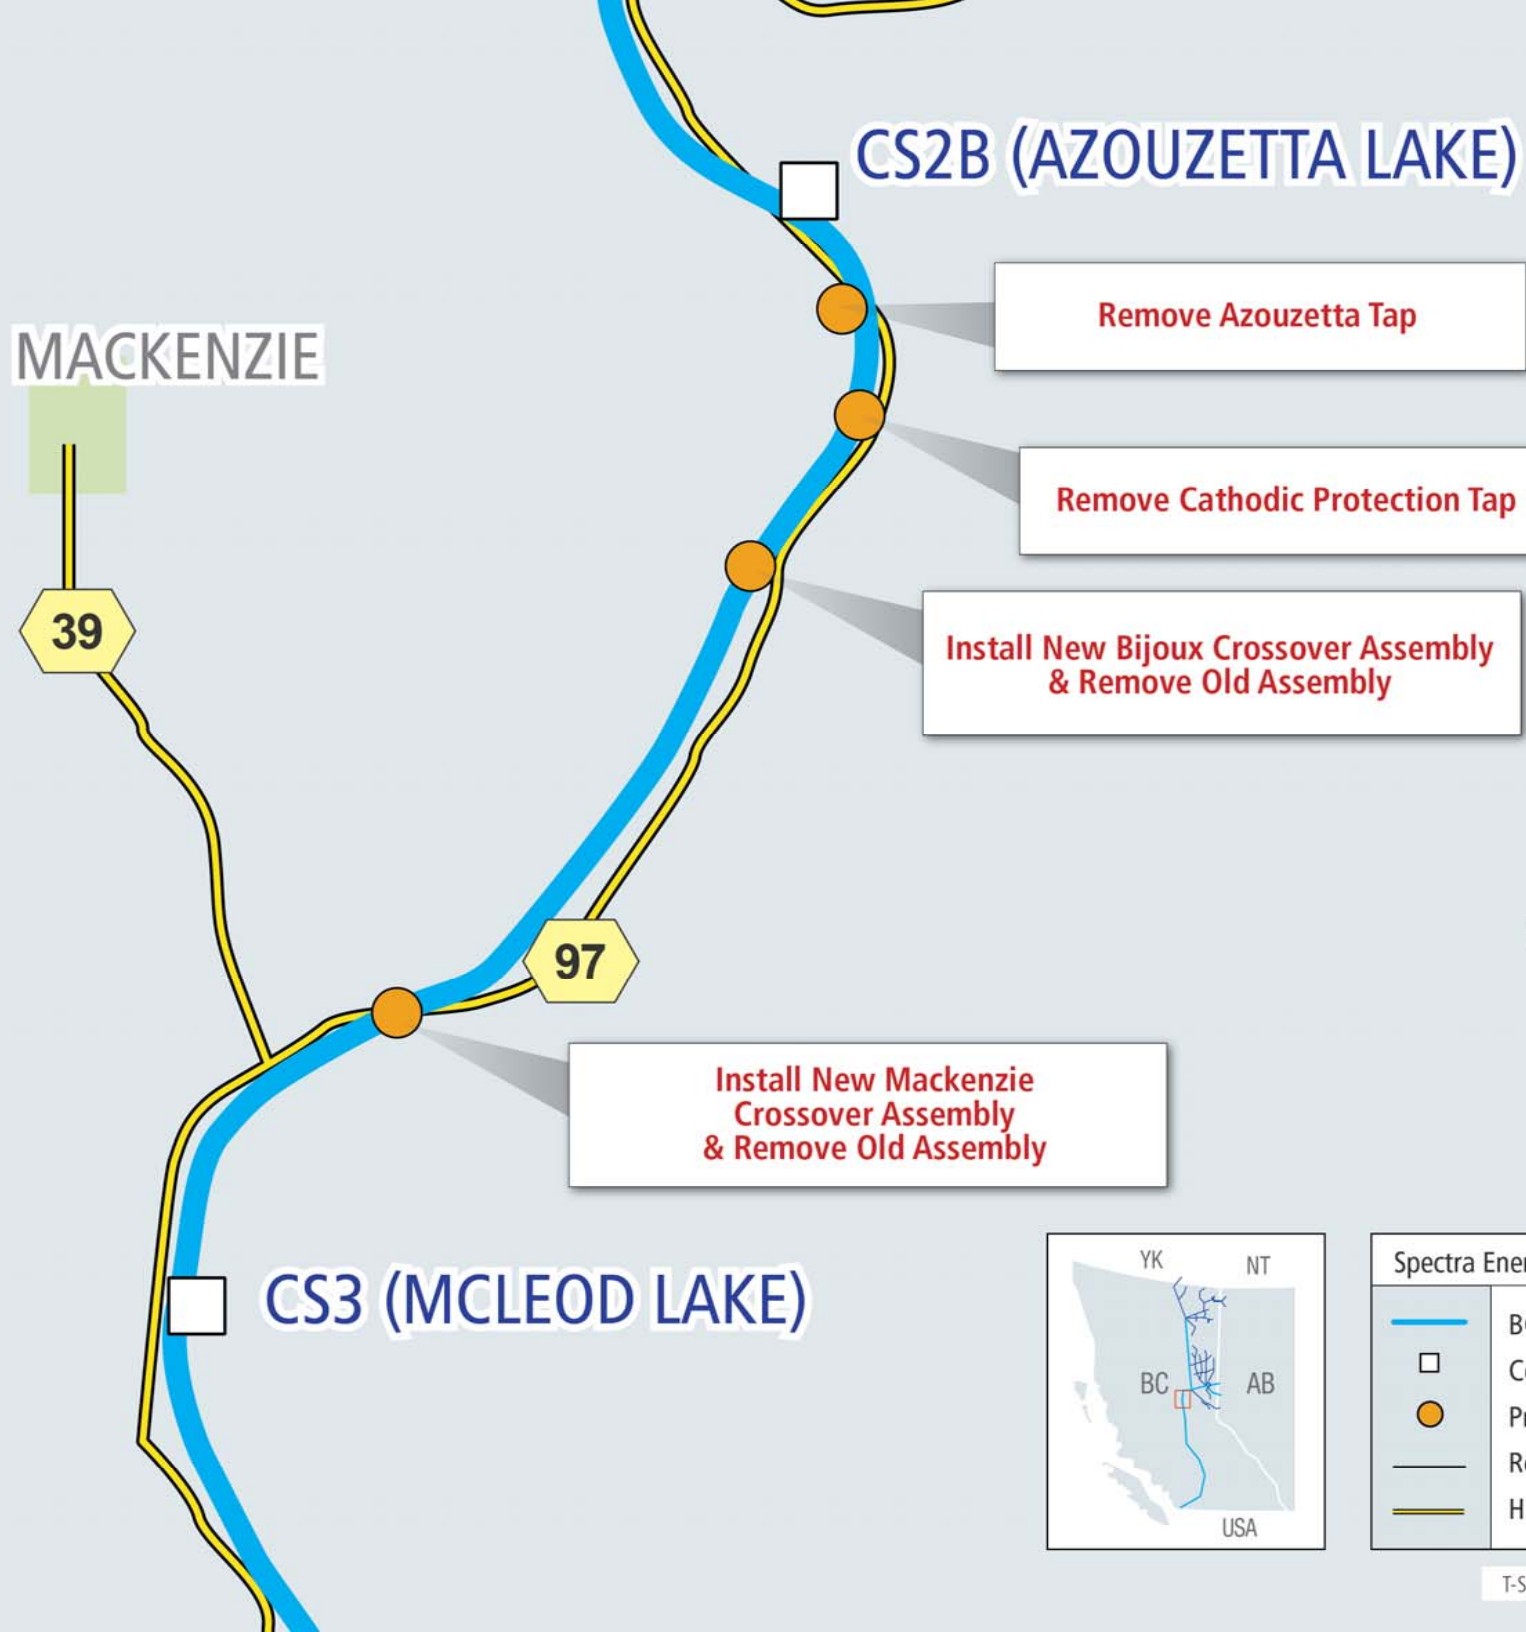km 0 20 50 100km



Spectra Energy System	
	BC Pipeline
	Compressor Station
	Proposed Work
	Road
	Highway