


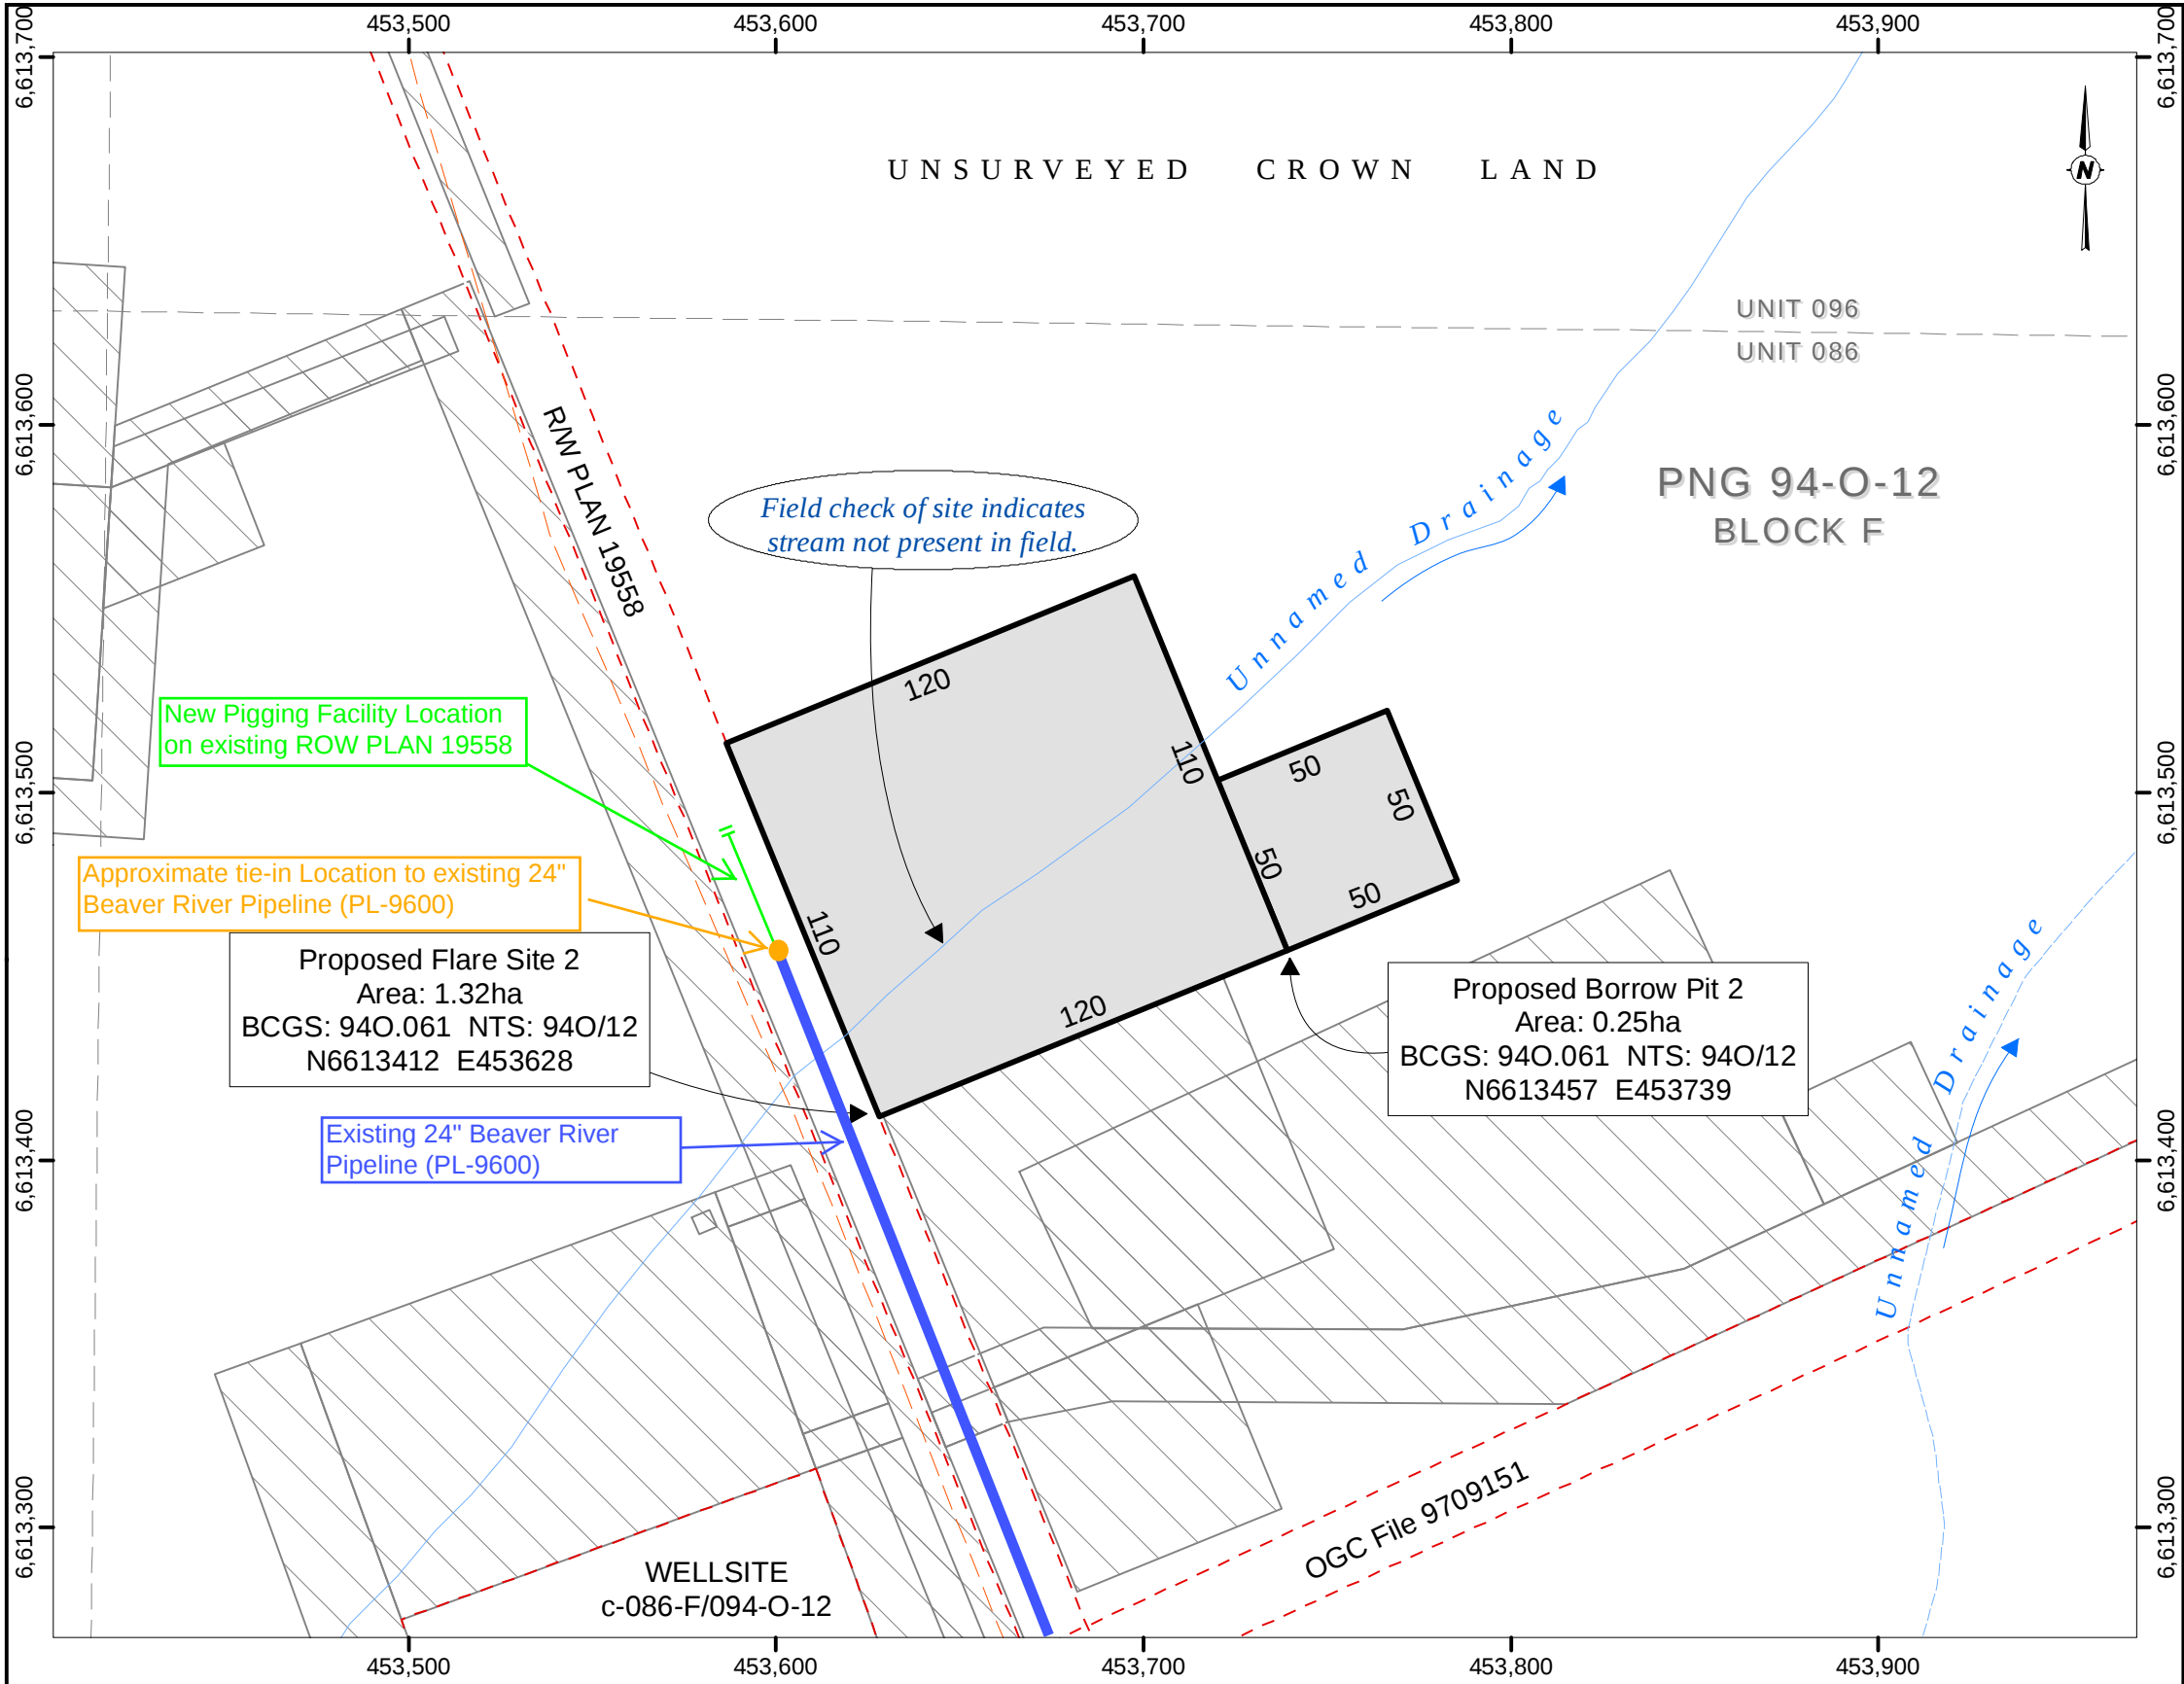


WESTCOAST ENERGY INC.

PROPOSED FLARESITES
AND BORROW PITS
OVER UNSURVEYED CROWN LAND
PEACE RIVER DISTRICT
- SITE PLAN -
- PAGE 2 OF 2 -

BCGS: 94O.061 NTS: 94O/12

1:2,000

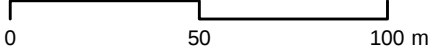


Projection UTM Zone 10 NAD 83
Map to scale when plotted on a page 280mm x 432mm (B size)

- Application Area
- O/G Activity
- Surveyed R/W
- Roads
- Winter
- Cutline, Seismic Line

Trapline: TR0755T002 UWR: n/a
Guide Outfitter: n/a WHA: n/a
Range Tenure: n/a Core Habitat: n/a
ALR: no End. Species: n/a
Mineral Tenure: Within TFL: n/a

Project Name:
Client File: Date: 2016/10/31 Revision: 0

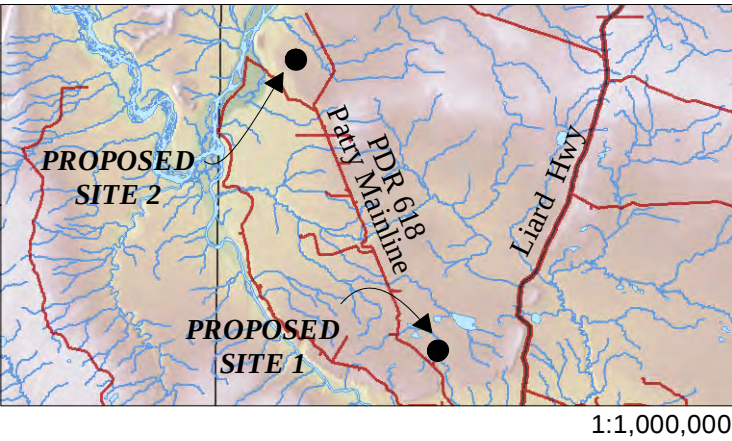

BOOK OF REFERENCE

Site	Part	Status	Location	Dimensions
2	FLAR	Crown	N6613412 E453628	120m x 110m
2	BORR	Crown	N6613457 E453739	50m x 50m

CROWN LAND AREA TABLE

	New Cut (ha)	Existing Clearing (ha)	Total (ha)
Flaresite	1.32	0	1.32
Borrow Pit	0.25	0	0.25
	1.57	0	1.57

REVISIONS

No.	Description	Date	By	Chk.
0	Original plan prepared	2016/10/31	KL	BE



TRYON LAND SURVEYING LTD.

Fort St John
250-262-0031

www.TryonGroup.ca

Dawson Creek
250-782-5868